


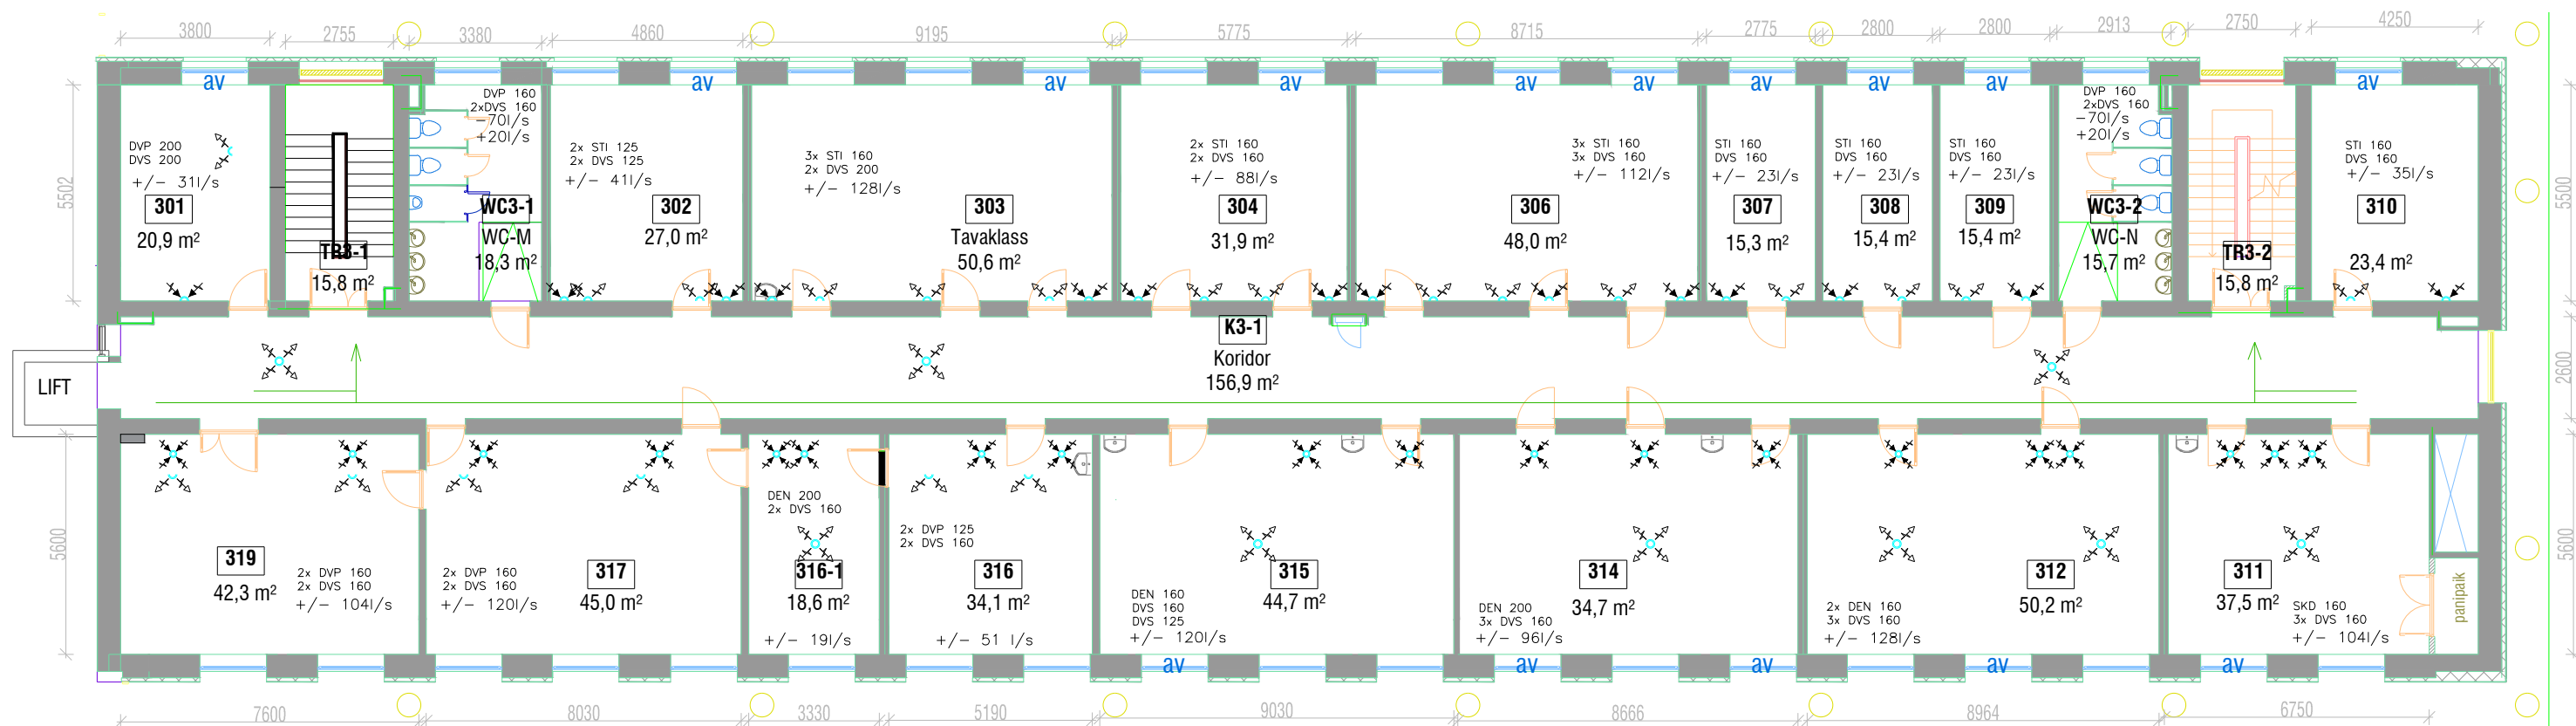

UUS PROJ.
SV-1
SP 1258 l/s
VT 1118 l/s

WC VT 140 l/s

VANA PROJ.
SV-1
SP 1044 l/s
VT 904 l/s

WC VT 140 l/s

KEEVISE 2
3 korrus