


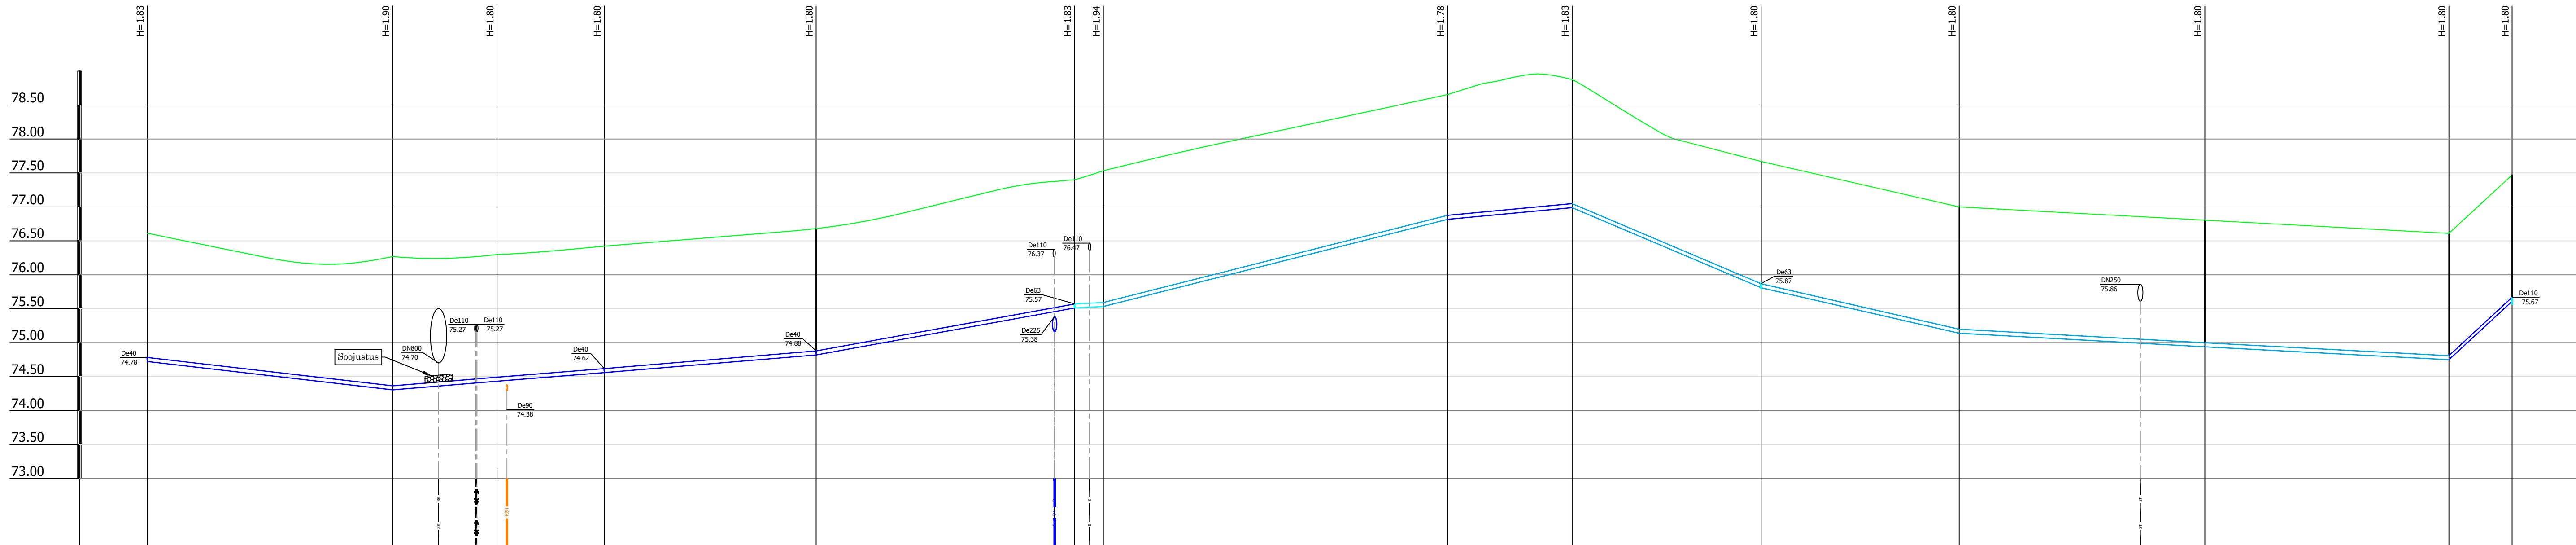

KAEVU TÄHIS	V-17	V-16	V-15	V-14	V-13	V-12	V-18	V-19	V-20	V-40	V-21	V-22	V-23	V-24							
OLEMASOLEVA MAAPINNA KÕRGUS (m ABS)	76.61	76.27	76.30	76.42	76.68	77.40	77.53	78.65	78.88	77.67	77.00	76.80	76.61	77.47							
PROJEKTEERITUD MAAPINNA KÕRGUS (m ABS)	76.61	76.27	76.30	76.42	76.68	77.40	77.53	78.65	78.88	77.67	77.00	76.80	76.61	77.47							
TORU KÕRGUS PEALT (m ABS)	74.78	74.37	74.49	74.62	74.88	75.57	75.59	76.88	77.05	75.87	75.20	75.00	74.81	75.67							
TORU RAJAMISSÜGAVUS	1.83	1.90	1.80	1.80	1.80	1.83	1.94	1.78	1.83	1.80	1.80	1.80	1.80	1.80							
LANG	36.2m	0.012	0.008	62.4m	0.018	38.1m	4.2m	0.025	50.8m	0.009	18.4m	27.9m	0.042	29.2m	0.023	36.2m	0.006	36.0m	0.005	0.092	9.3m
TORU MATERJAL	PE PN10 De63 - 136.7m					PE De63 - 4.2m		PE PN10 RC100 De63 - 50.8m			PE PN10 De63 - 18.4m		PE PN10 RC100 De63 - 129.3m					PE PN10 De63 - 9.3m			
VAHEKAUGUSED (m)	36.2	15.4	15.8	31.2	38.1	35.2	4.2	50.8	18.4	27.9	29.2	36.2	36.0	9.3							
SIRGESTATUD TRASSI PLAAK																					

[illegible]