



LÖIGE A-A
PK 2+93

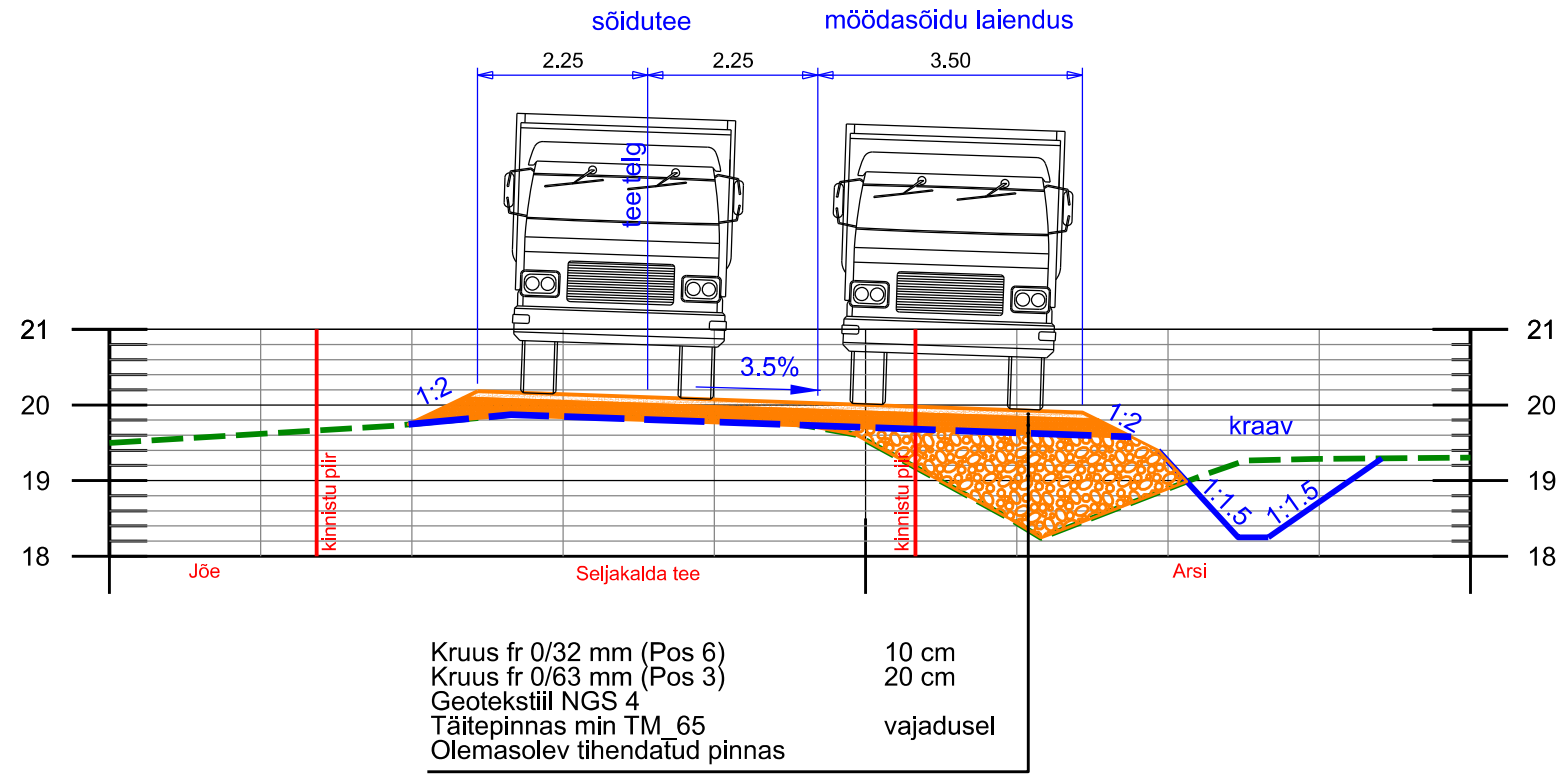

LÖIGE B-B
PK 11+68

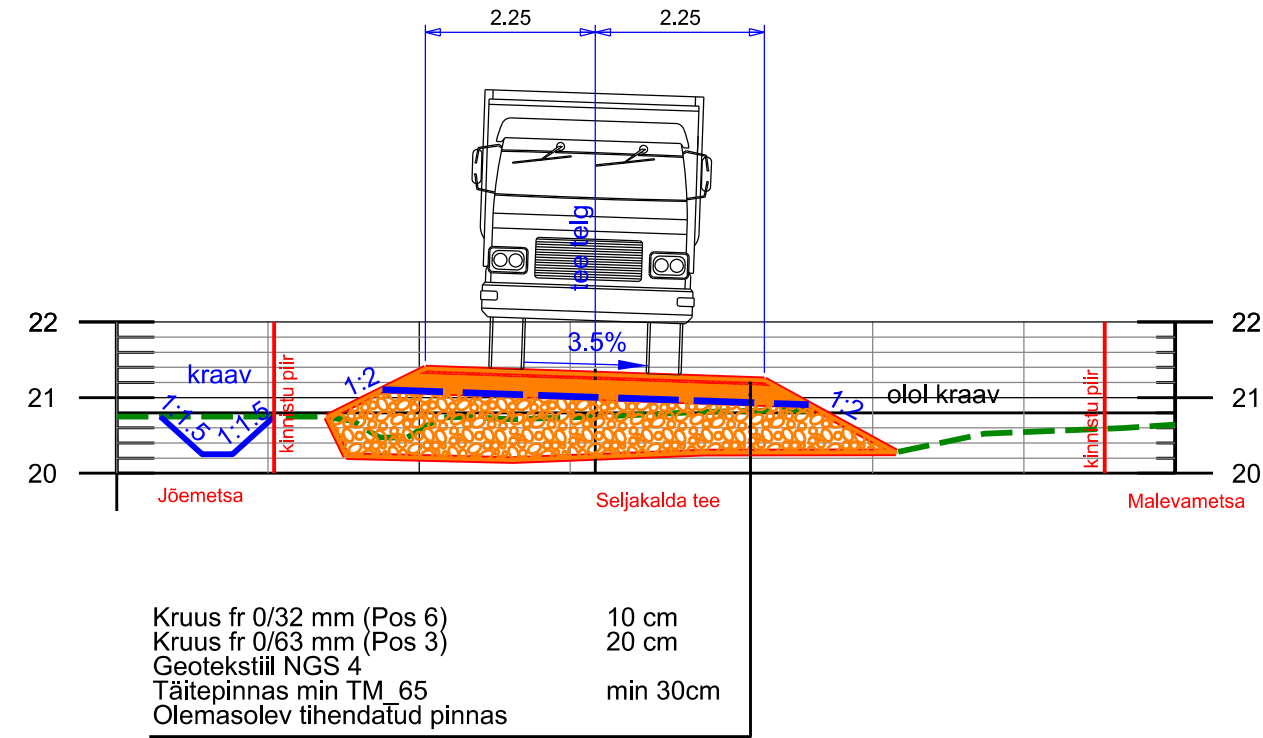

LÖIGE C-C
PK 14+67

