


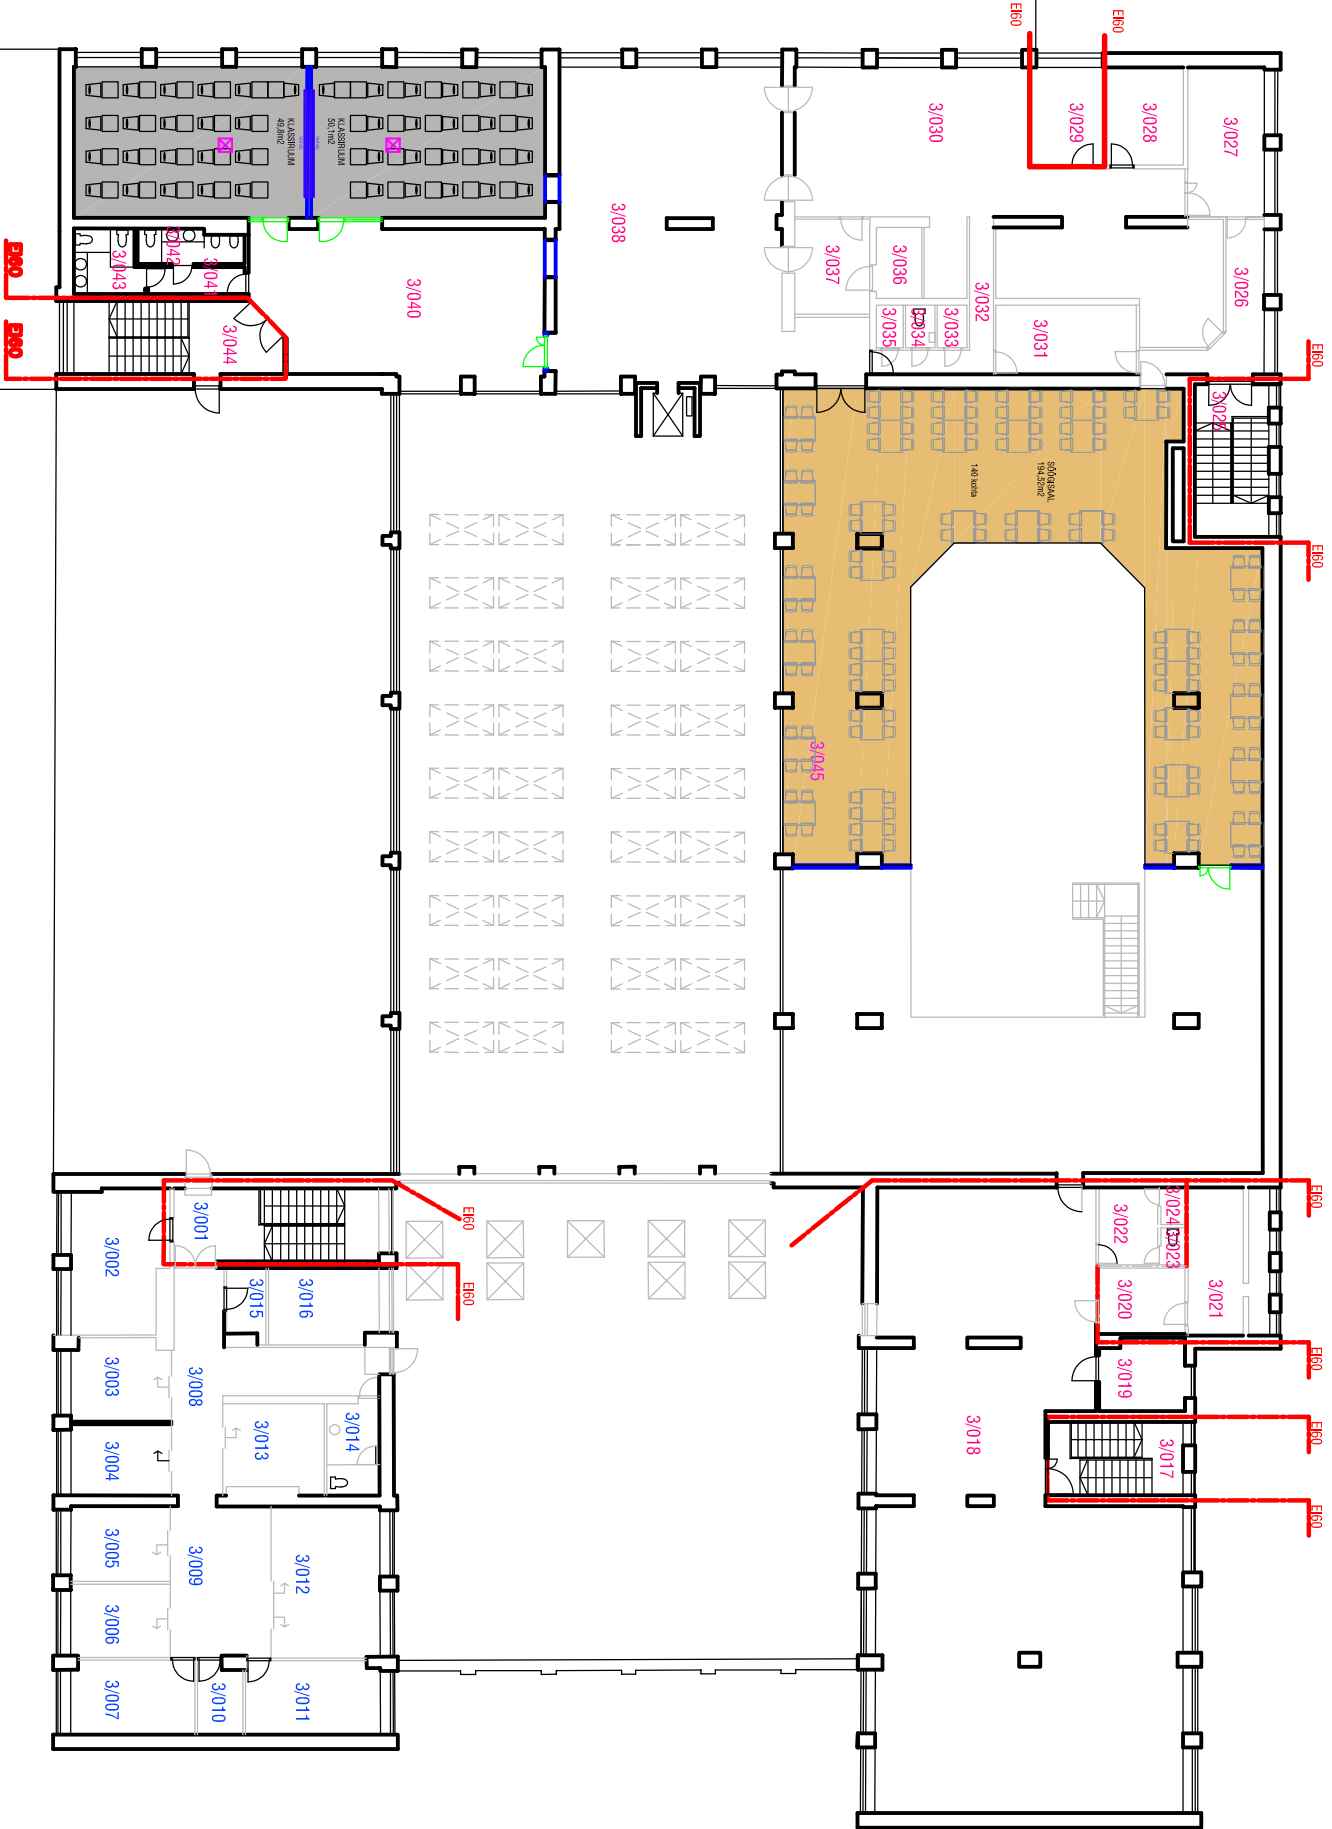

BÜRÖO	
3/001 TREPKODA	21,2m ²
3/002 KONTOR	19,0m ²
3/003 KONTOR	10,9m ²
3/004 KONTOR	9,9m ²
3/005 KONTOR	10,5m ²
3/006 KONTOR	10,1m ²
3/007 KONTOR	13,0m ²
3/008 KORIDOR	26,6m ²
3/009 KORIDOR	21,3m ²
3/010 PANIPAİK	4,5m ²
3/011 KONTOR	13,8m ²
3/012 KONTOR	22,9m ²
3/013 KÖÖK	12,9m ²
3/014 WC	6,8m ²
3/015 PANIPAİK	3,7m ²
3/016 KONTOR	11,7m ²

Büroo kokku: 218,8m²

TEENINDUS	
3/017 TREPKODA	14,2m ²
3/018 TEENINDUS	223,4m ²
3/019 KABINET	8,5m ²
3/020 VENT. RUUM	8,1m ² (TEHN)
3/021 VENT. RUUM	16,0m ² (TEHN)
3/022 ABIRUUM	6,3m ²
3/023 WC	1,2m ²
3/024 PANIPAİK	1,2m ²
3/025 TREPKODA	15,8m ²
3/026 KORIDOR	12,5m ²
3/027 KABINET	16,0m ²
3/028 TEENINDUS	10,7m ²
3/029 VENT. RUUM	9,9m ²
3/030 KÖÖK	94,0m ²
3/031 ABIRUUM	12,6m ²
3/032 KORIDOR	8,7m ²
3/033 DÜSS	1,7m ²
3/034 WC	1,7m ²
3/035 KORISTUS	1,6m ²
3/036 ABIRUUM	4,0m ²
3/037 ABIRUUM	11,6m ²
3/038 TEENINDUS	102,9m ²
3/039 TEENINDUS	100,1m ²
3/040 TEENINDUS	61,7m ²
3/041 KORIDOR	3,7m ²
3/042 WC	5,0m ²
3/043 WC	5,9m ²
3/044 TREPKODA	20,7m ²

TEENINDUS KOKKU: 755,6m²
TEHN: 24,1m²

KAUBANDUS
3/045 müügiplind 350,8m²

OBJEKT		TARTU ERAKOOL E-KAUBAMAJAS	
JÕHMIS		M 1:200	
ADDRESS		3 KÖRRUSE PLaan	
Tella		ARHITEKTUURNE	
Address		Tehase 16, Tartu	
Tella		ESTIKO INVESTEERINGUTE AS	
Vastutav arh		UKO KÜNNAP	Arhitekt
Arhitekt		INDREK TAUJAR	Arhitekt
Joonise nr.		03.	
Määr		18.11.19	



U-DISAIN