


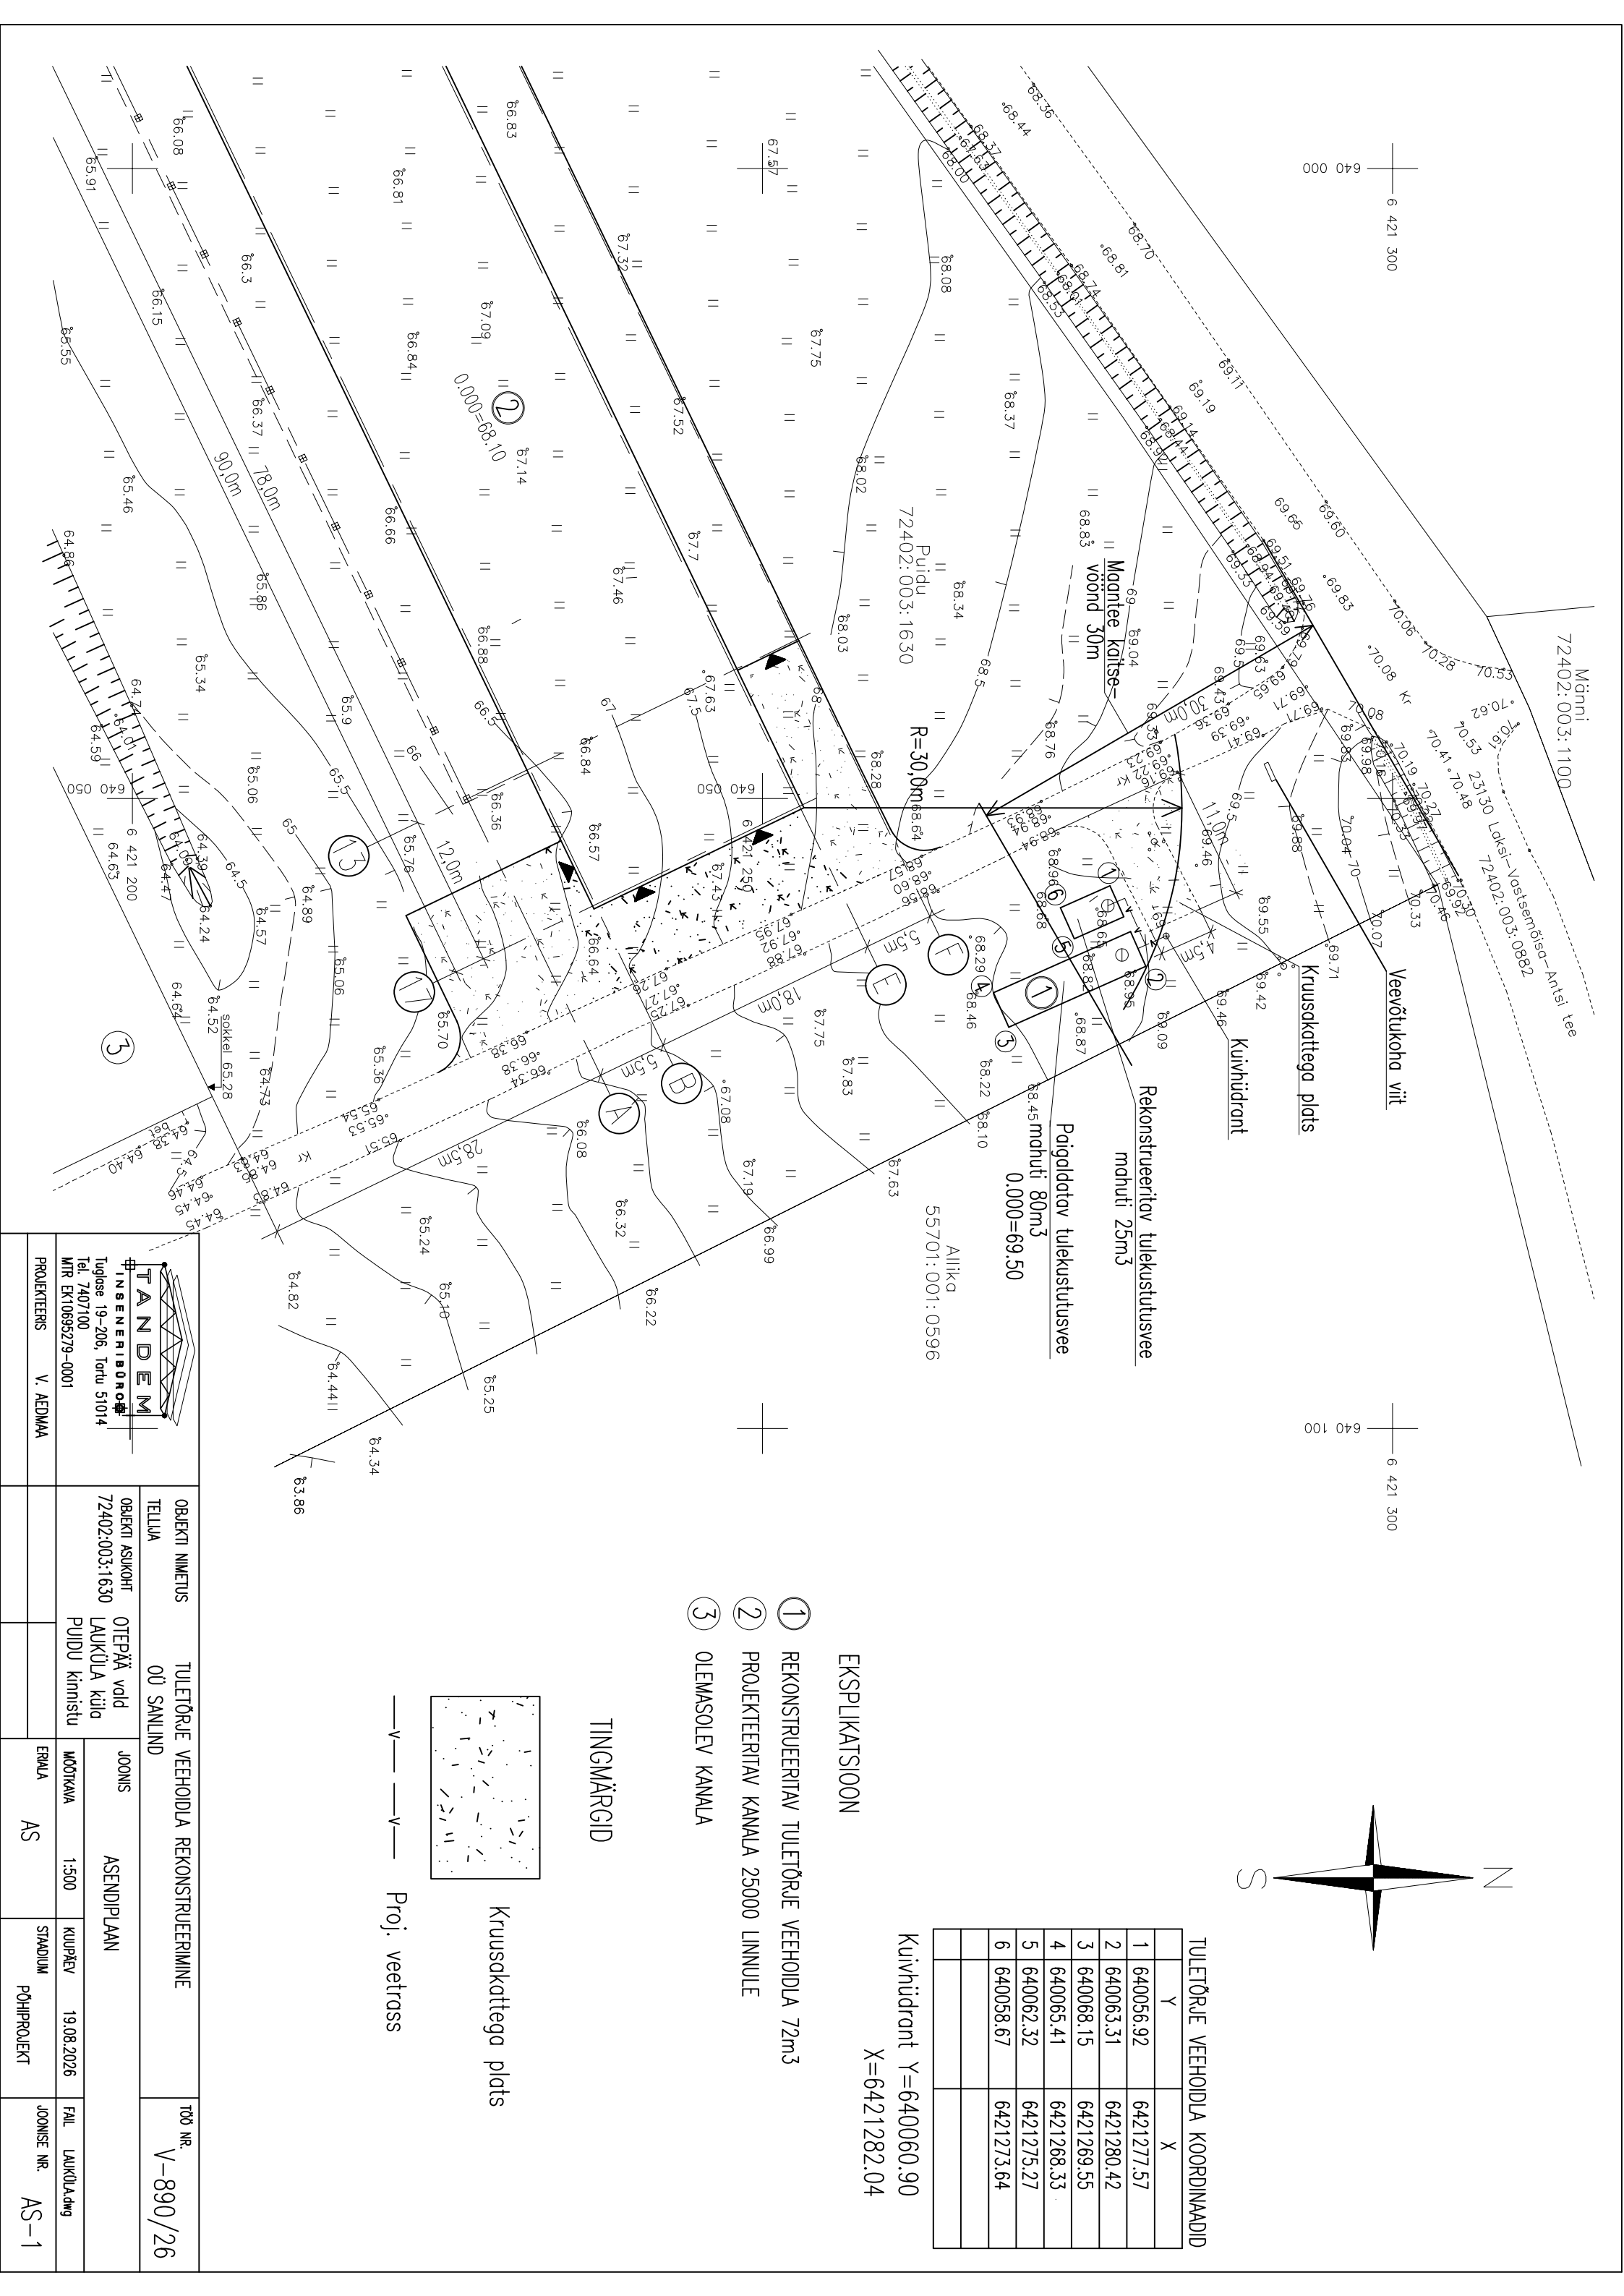


TULETÕRJE VEEHOIDLA KOORDINAADID	
Y	X
1 640056.92	6421277.57
2 640063.31	6421280.42
3 640068.15	6421269.55
4 640065.41	6421268.33
5 640062.32	6421275.27
6 640058.67	6421273.64

Kuivhüdrant Y=640060.90
X=6421282.04

EKSPLIKATSIOON

- 1 REKONSTRUEERITAV TULETÕRJE VEEHOIDLA 72m3
- 2 PROJEKTEERITAV KANALA 25000 LINNULE
- 3 OLEMASOLEV KANALA

TINGMÄRGID

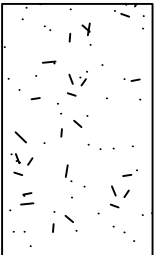

—V— —V— Proj. veetrass

 Tuglas 19-206, Tartu 51014 Tel. 7407100 MTR EK10695279-0001		OBJEKT NIMETUS		TULETÕRJE VEEHOIDLA REKONSTRUEERIMINE		Töö nr.	
PROJEKTEERIS		V. AEDMAA		TELLUA		0Ü SANILIND	
				OBJEKT ASUKOHT		JÕONIS	
				72402:003:1630		ASENDIPLAAN	
				LAUKÜLA küla		MÕÕTKAJA	
				PUUDU kinnistu		1:500	
						KUIPÄEV	
						19.08.2026	
						FAIL LAUKÜLA.dwg	
						JÕONISE NR.	
						AS-1	