


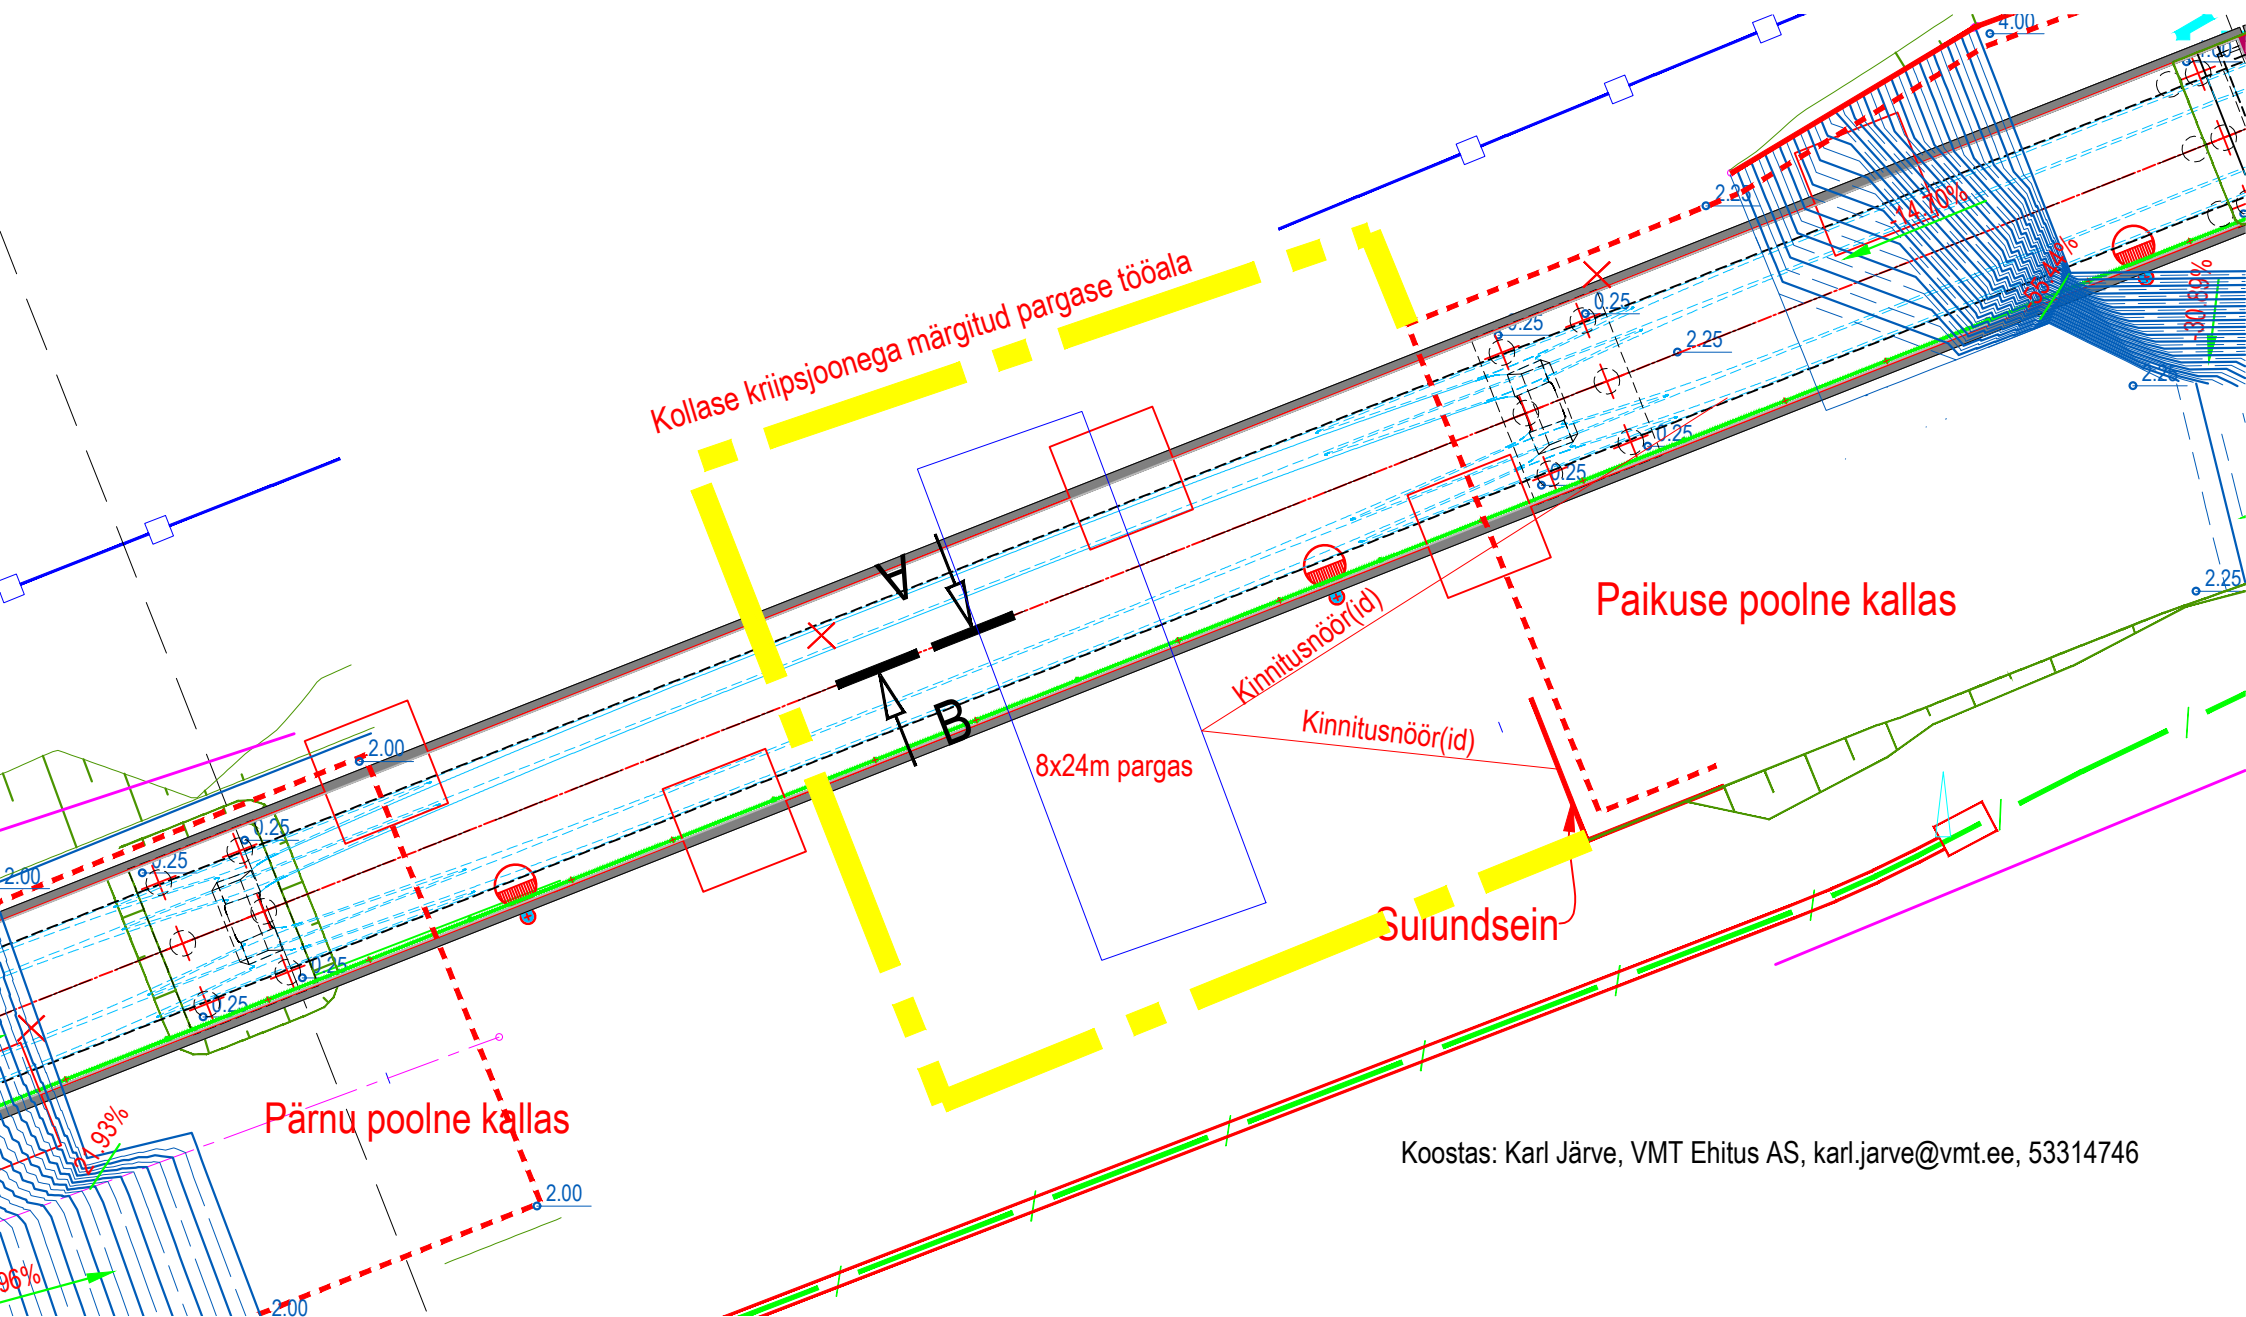

Koostas: Karl Järve, VMT Ehitus AS, karl.jarve@vmt.ee, 53314746