

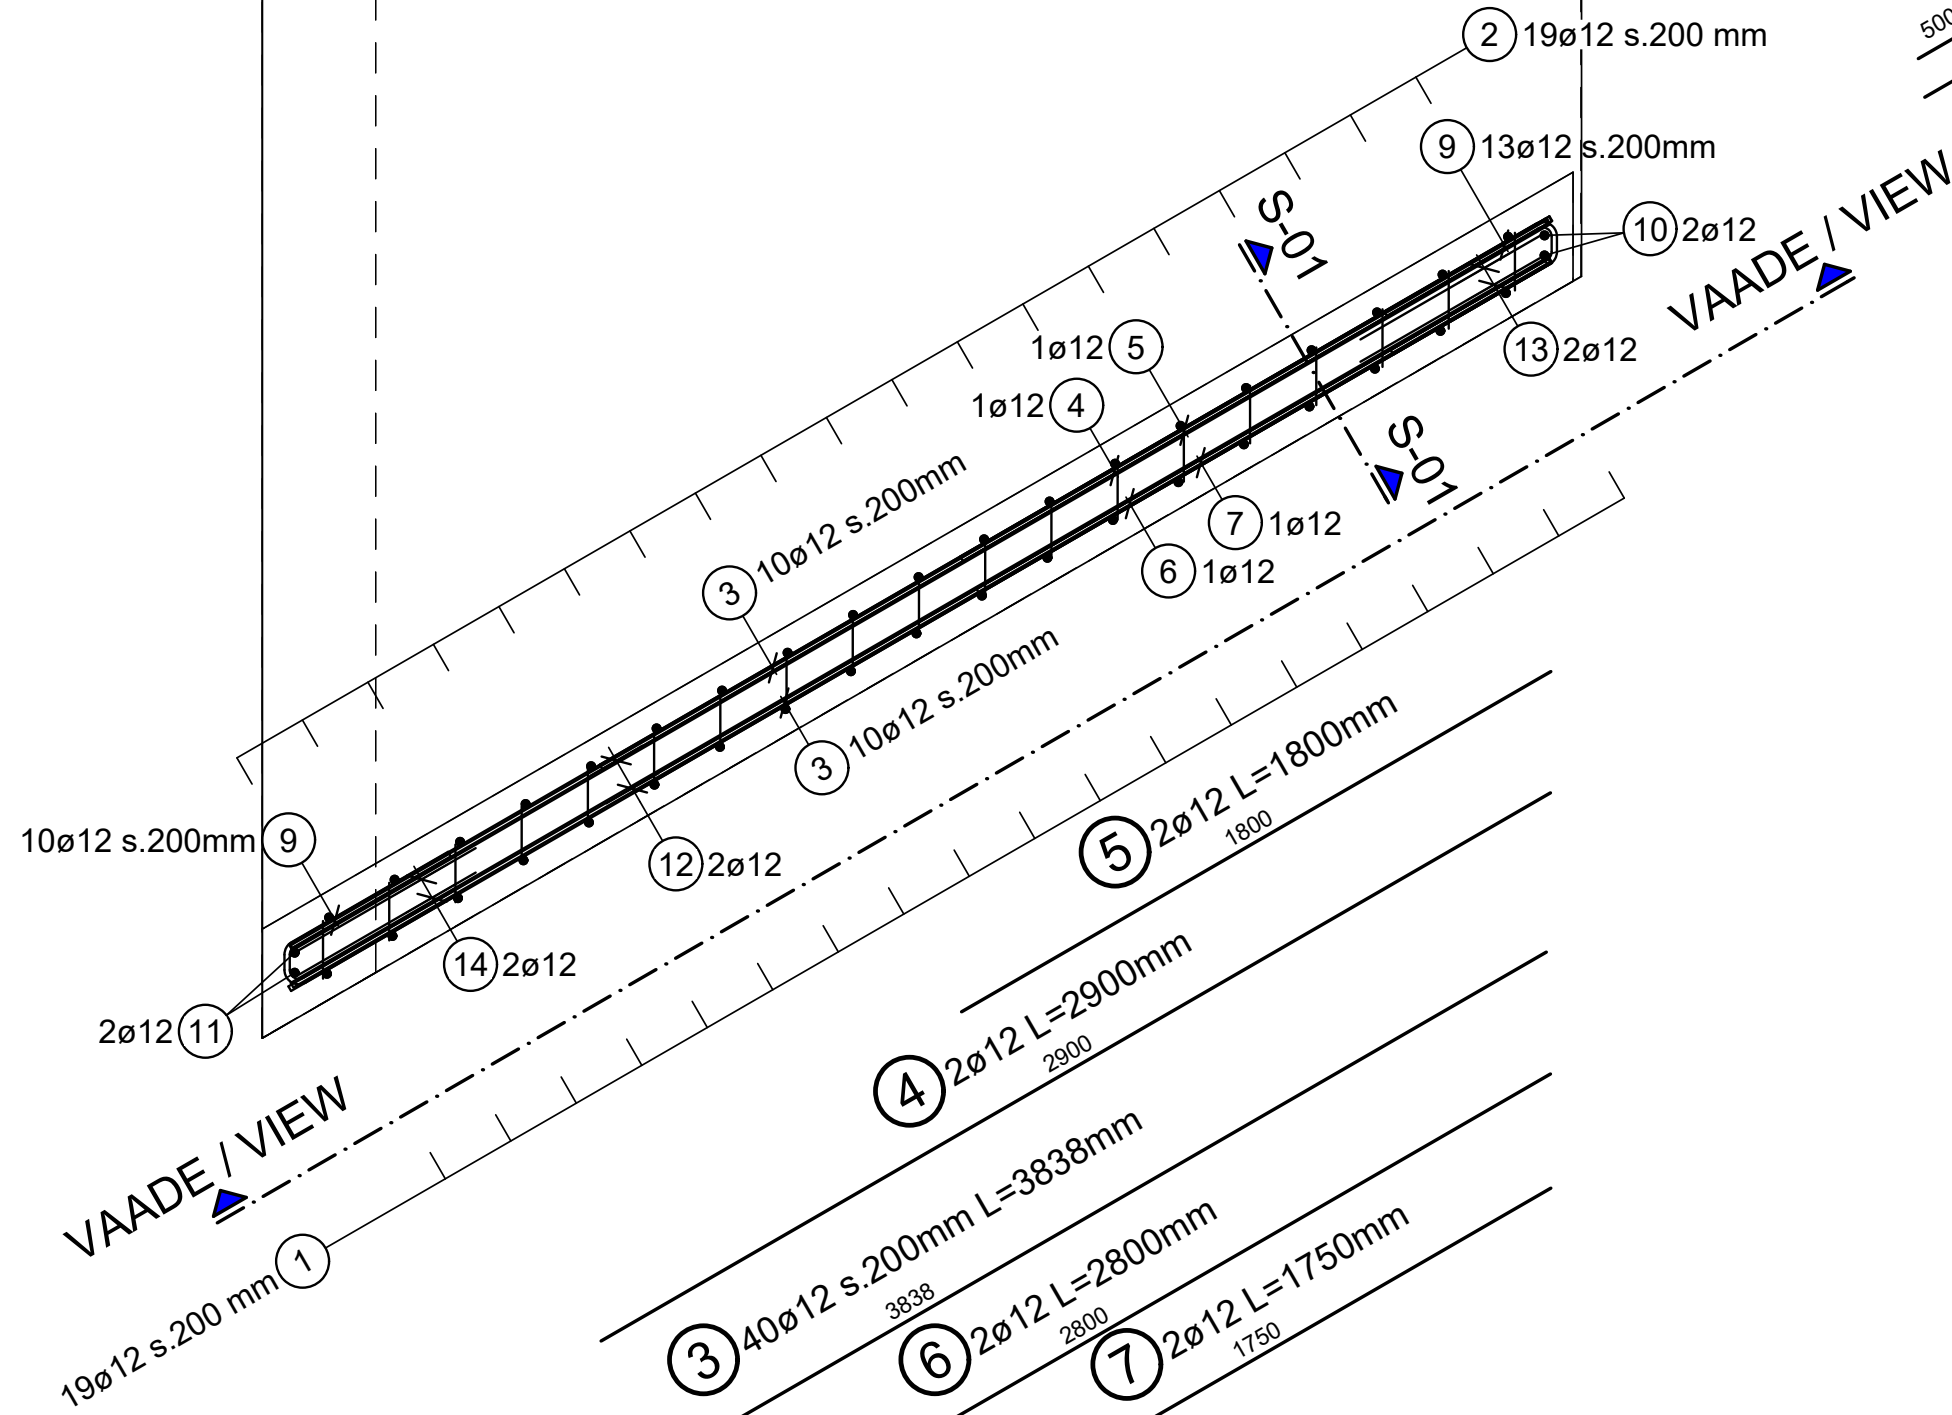
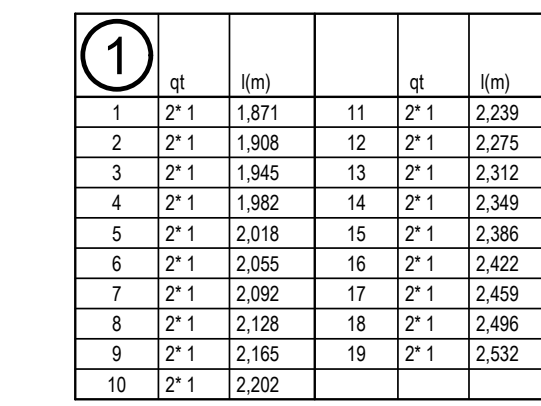
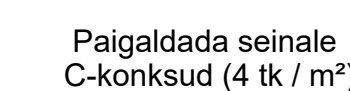
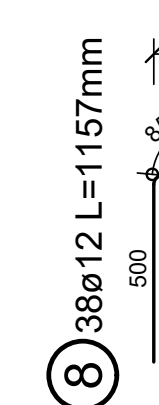
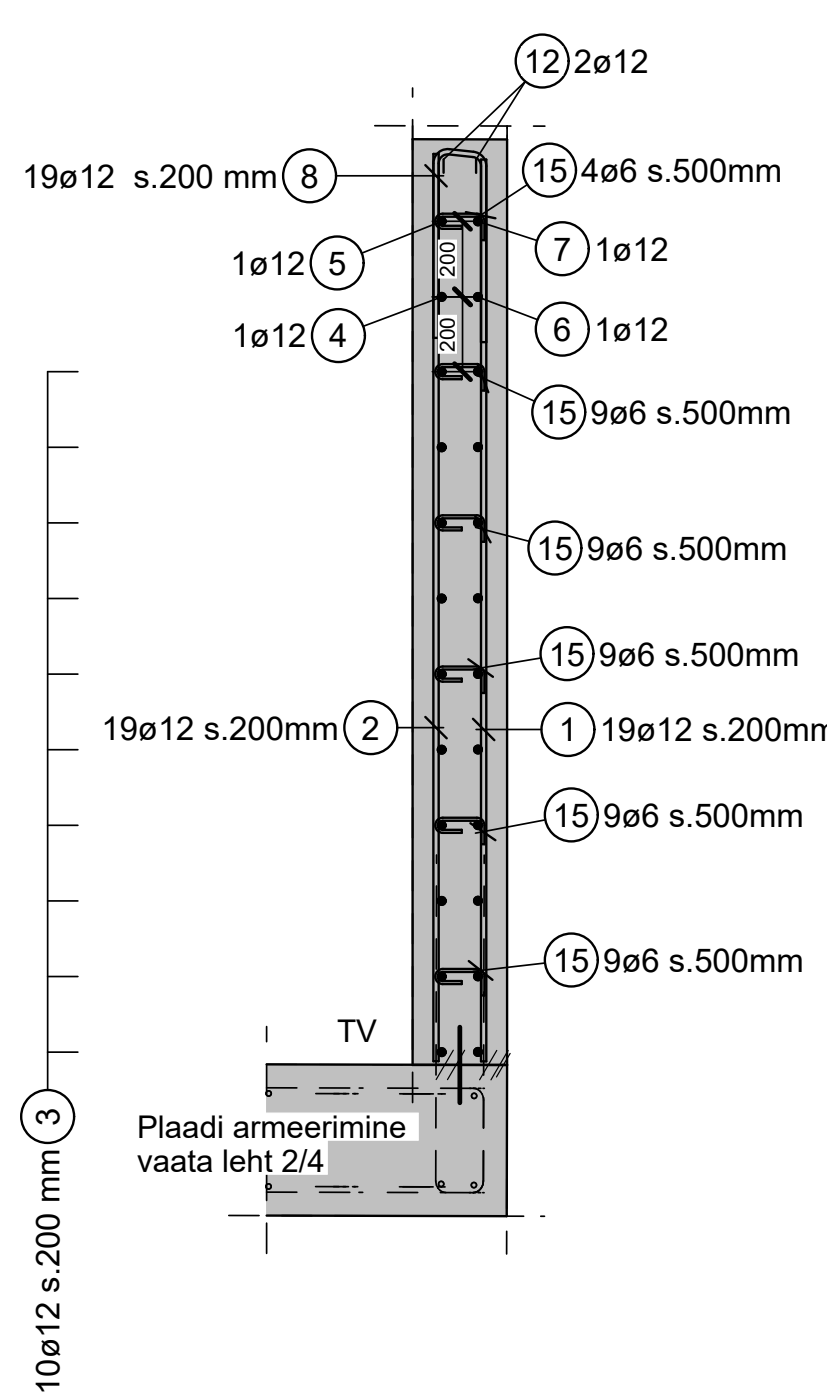
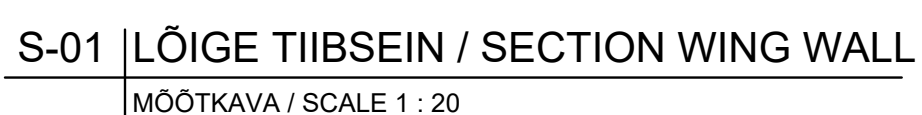
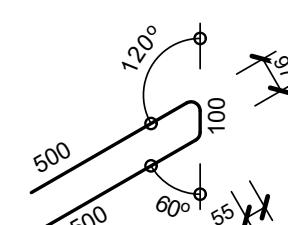
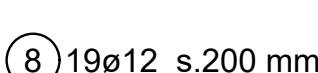
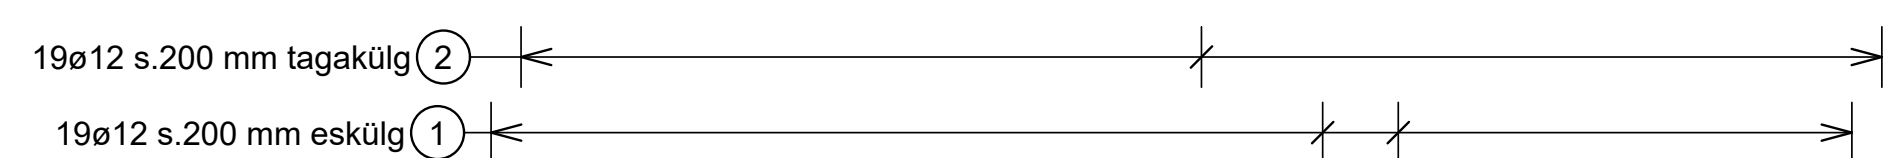
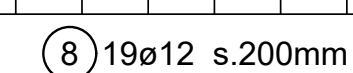
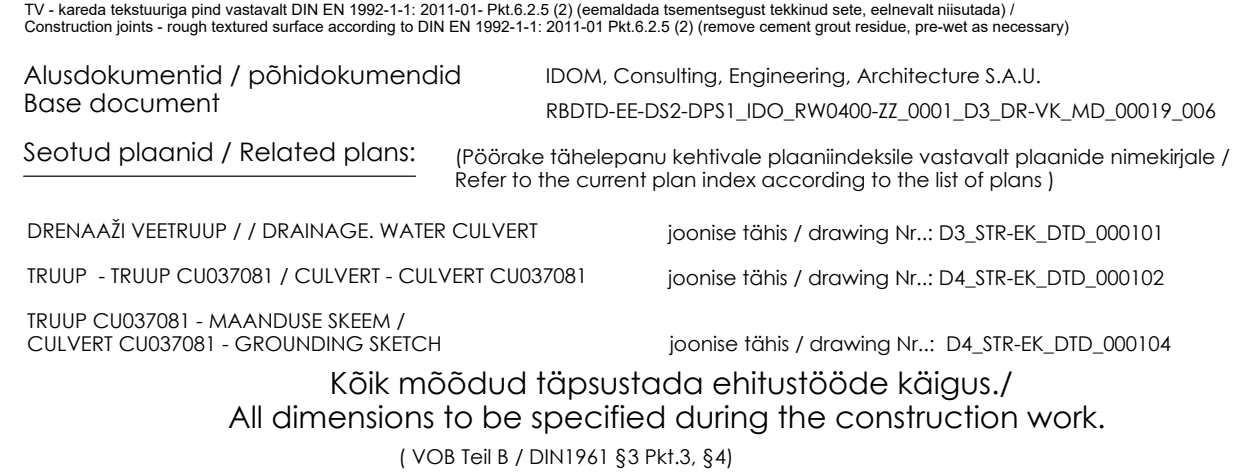
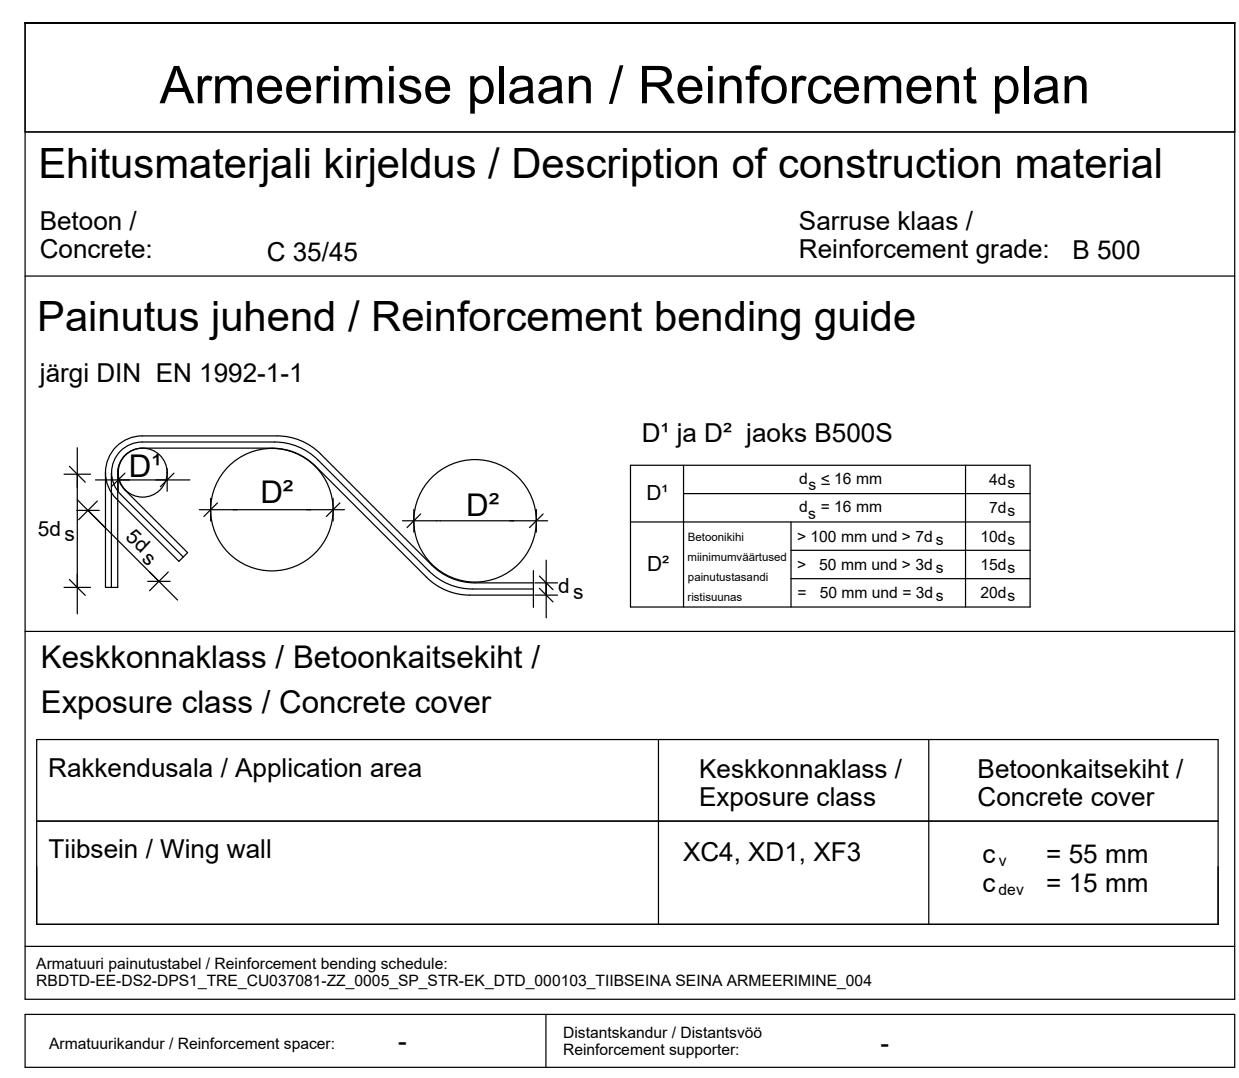


Pos. Nr.	Kõigus	a	Pikkus m	Üldpikkus (m) B500B								Märkused
				ø 6	ø 12							
1	38	12	2.20		83.67							average
2	38	12	2.22		84.23							average
3	40	12	3.84		153.60							
4	2	12	2.90		5.80							
5	2	12	1.80		3.60							
6	2	12	2.80		5.60							
7	2	12	1.75		3.50							
8	38	12	1.16		44.08							
9	46	12	1.10		50.60							
10	4	12	2.56		10.24							
11	4	12	1.87		7.48							
12	4	12	3.90		15.60							
13	4	12	1.10		4.40							
14	4	12	1.10		4.40							
15	98	6	0.31	30.38								
Kokku pikkus e kohta (m)				30.38	476.80							
kg / m					0.222	0.888						
Kaal e kohta				6.7	423.4							
Sum: 430.141 kg B500B												

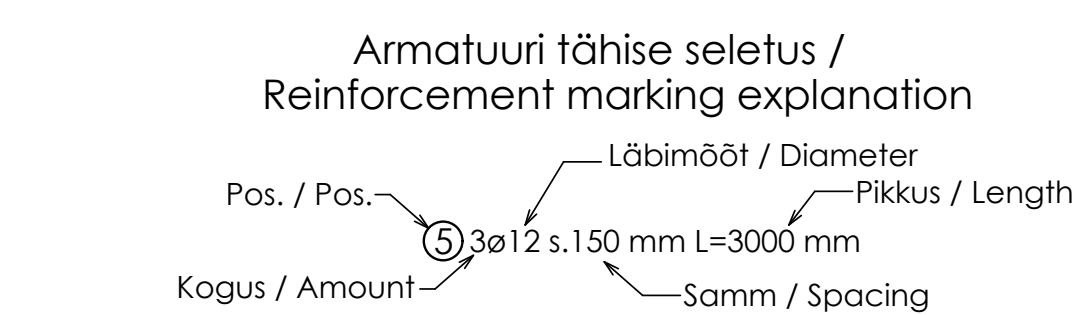


②	qt	l(m)		qt	l(m)
1	2' 1"	1,886	11	2' 1"	2,253
2	2' 1"	1,923	12	2' 1"	2,290
3	2' 1"	1,959	13	2' 1"	2,327
4	2' 1"	1,996	14	2' 1"	2,363
5	2' 1"	2,033	15	2' 1"	2,400
6	2' 1"	2,070	16	2' 1"	2,437
7	2' 1"	2,106	17	2' 1"	2,474
8	2' 1"	2,143	18	2' 1"	2,510
9	2' 1"	2,180	19	2' 1"	2,547
10	2' 1"	2,216			

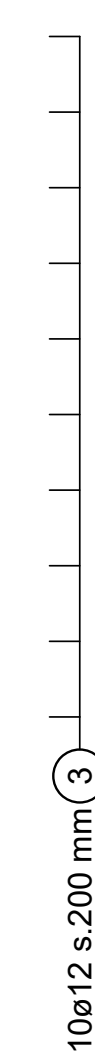








MŤŤTKAVA / SCALE 1 : 50

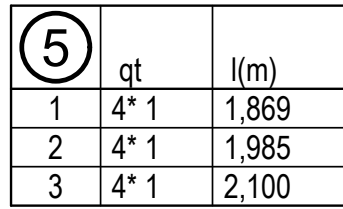


MÕÕTKAVA / SCALE 1 : 20

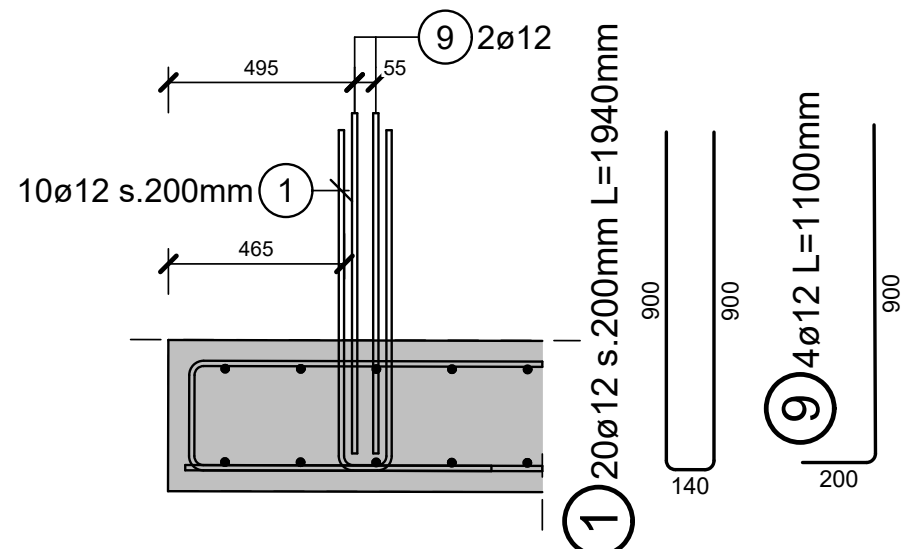

MÕÕTKAVA / SCALE 1 : 20

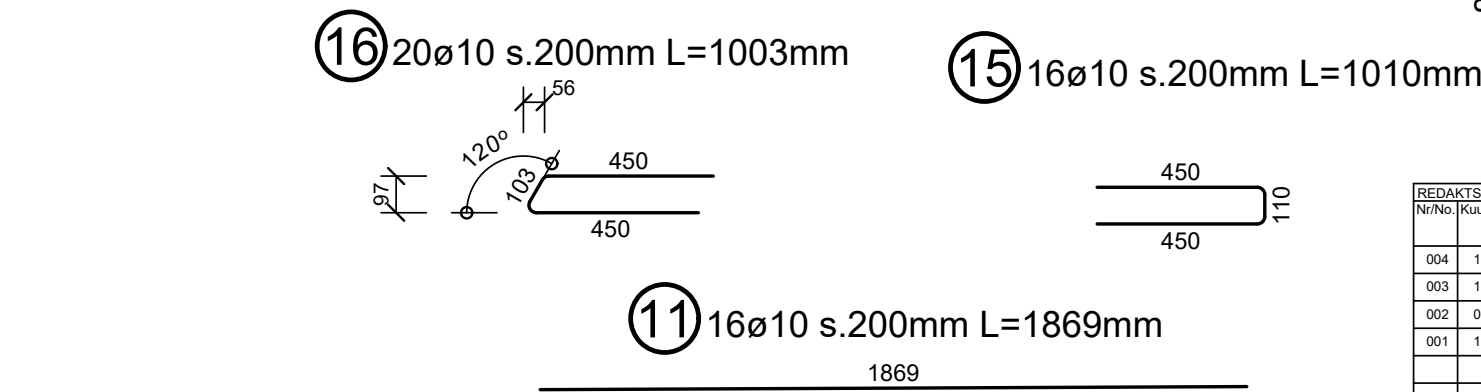

MÕÕTKAVA / SCALE 1 : 20

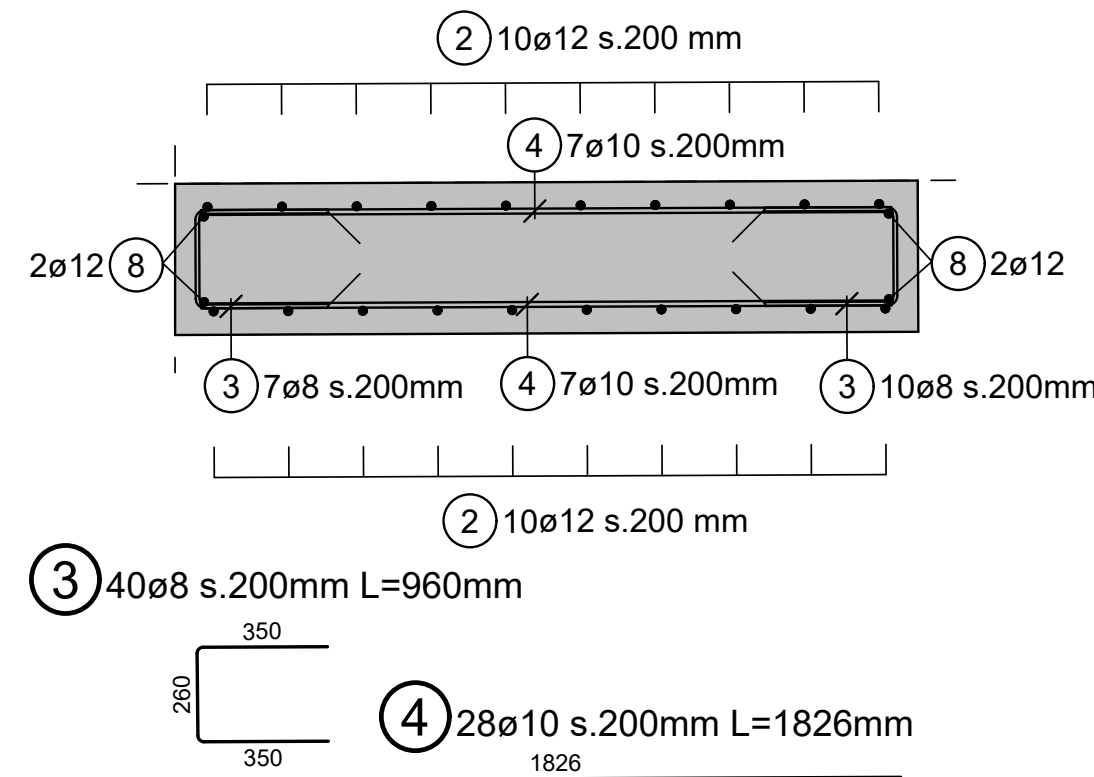

№	Köze	Pikus n	Üzülük (m) B5008					Markus
			a 6	a 8	a 10	a 12		
1	20	12	1.94			38.80		
2	40	12	3.09			121.60		
3	40	8	0.96	38.40				
4	28	10	1.83		51.24			
5	12	10	1.98		23.82			average
6	4	12	3.10			12.40		
7	4	12	2.35			9.40		
8	3	12	2.46			79.68		
9	4	12	1.92			4.40		
10	40	12	1.95			46.11		average
11	16	10	1.87		28.92			
12	16	10	1.94		31.04			
13	12	12	1.10			2.20		
14	2	12	1.15			2.30		
15	16	10	1.01		16.16			
16	20	10	1.00		20.00			
17	20	12	1.24			24.60		
18	4	12	1.82			7.28		
19	2	12	1.85			3.70		
20	2	12	1.89			3.78		
21	4	12	1.10			4.40		
22	2	12	1.10			2.20		
23	20	14	1.21	6.20				
Köze pikus a kotta (m)			6.20	38.40	172.14	251.95		
g / m			0.222	0.385	0.877	0.888		
Köze a kotta			1.4	15.2	106.2	288.6		


Pos. / Pos. → ⑤ 3ø12 s.150 mm L=3000 mm

Labimoot / Diameter →

Pikkus / Length →

Kogus / Amount →

Samm / Spacing →

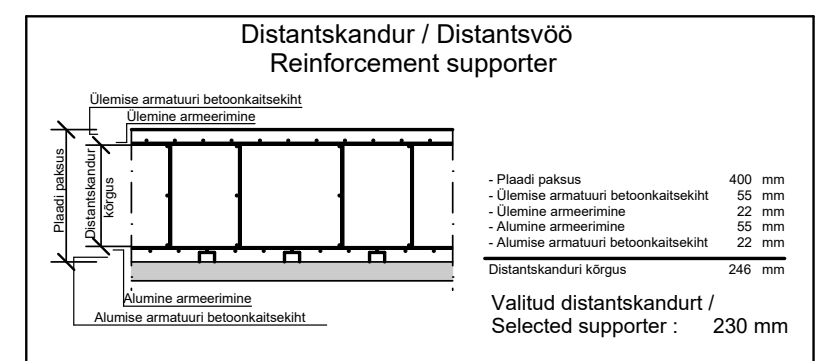

Rakkendusala / Application area	Keskonnaklass / Exposure class	Betoonkaitsekiht / Concrete cover
Tugisein / Retaining wall	XC4, XD1, XF3	$c_v = 55 \text{ mm}$ $c_{dev} = 15 \text{ mm}$

Armatuuri painutustabel / Reinforcement bending schedule:
RBDT0.EE-QS2-DPS1 TRF C11037081-ZZ 0005 SP STR-EK DTD 000103 TIIGISEINA ARMEERIMINE 00

Armatuurikandur / Reinforcement spacer:	55 mm	Distsantskandur / Distsantsvöö Reinforcement supporter:	Kõrgus 230 mm
---	-------	---	---------------

TV - karelda tekstuuriga pind vastavalt DIN EN 1992-1-1: 2011-01 Pkt.6.2.5 (2) (eemaldada tsementsegust tekkinud sete, eelnevalt niisutada) /
Construction joints - rough textured surface according to DIN EN 1992-1-1: 2011-01 Pkt.6.2.5 (2) (remove cement grout residue, pre-wet as necessary)

Alusdokumentid / põhidokumendid IDOM, Consulting, Engineering, Architecture S.A.U.
Base document RBDID-EE-D52-DP51 IDO RW0400-ZZ 0001 D3 DR-VK MD 00019 00

Seotud plaanid / Related plans: (Pöörake tähelepanu kehtivate plaanindeksile vastavalt plaanide nimekirjal
Refer to the current plan index according to the list of plans)

DRENAŽI VEETRUUP // DRAINAGE, WATER CULVERT joonise tähis / drawing Nr.: D3_STR-EK_DTD_000101

TRUUP CU037081 - MAANDUSE SKEEM /
CULVERT CU037081 - GROUNDING SKETCH

Kõik mõõdud täpsustada ehitustööde käigus./
All dimensions to be specified during the construction work.
(VOB Teil B / DIN1961 §3 Pkt.3, §4)

REDAKSI/ISSUE/ REVISIONS		
No/No	Kuuplev / Date	Kirjelus / Description
004	17.02.2025	Issue 3
003	11.12.2024	Issue 3
002	02.10.2024	Issue 2
001	19.07.2024	Issue 1

PROJEKT / PROJECT	
-------------------	--

GLEMISTE-BOODEVAHE RAILWAY STRUCTURE
GLEMISTE-BOODEVAHE RAILWAY STRUCTURE
LEPING Nr / CONTRACT NO. 2024-K003
PROJEKTI Nr / PROJECT NO. RBDT-EE-DS2-DPS1_RWD001



Rail Baltica

ARHIV Nr / ARCHIVE NO

LUNA / CLIENT

Li Baltic Estonia OU	TREV-2 Grupp AS
akiposti 2/1	Teemeistri 2
linn, Eesl	Tallinn
100	100

g. Nr. 12734109	Reg.No.10047362
ALLTOOVOTJA / IB-CONTRACTOR	TREVI
skkornaprojekt OÜ	Ailspark OÜ
teen 12	Suuri-Sõjamäe 50a

g.No. 10769210 **ALLSPAR**

Joonise Pealkiri / Drawing Title

TUGISEINA ARMEERIMINE - TRUUP CU037081
RETAINING WALL REINFORCEMENT - CULVERT CU037081

PROJECTI KOOD / PROJECT CODE			ASUKOHT / LOCATION	TALLINN-RAPLA	DISTSIINI KOOD / DISCIPLINE CODE			
PROJECT ID	LOGU ID / SECTION ID	ALALOIGU ID / SUB-SECTION ID	OSA / SÜSTEEM / VOLUME / SYSTEM	Tsoon / ZONE	ASUKOHT / LOCATION	RBR KOOD / RBR CODE	KOHALIK KOOD / LOCAL CODE	PR
RBOTD-EE	DS2	DPS1	CU037081	ZZ	0005	STR	EK	

LEHE NUMBER /
SHEET NUMBER: 4/4