


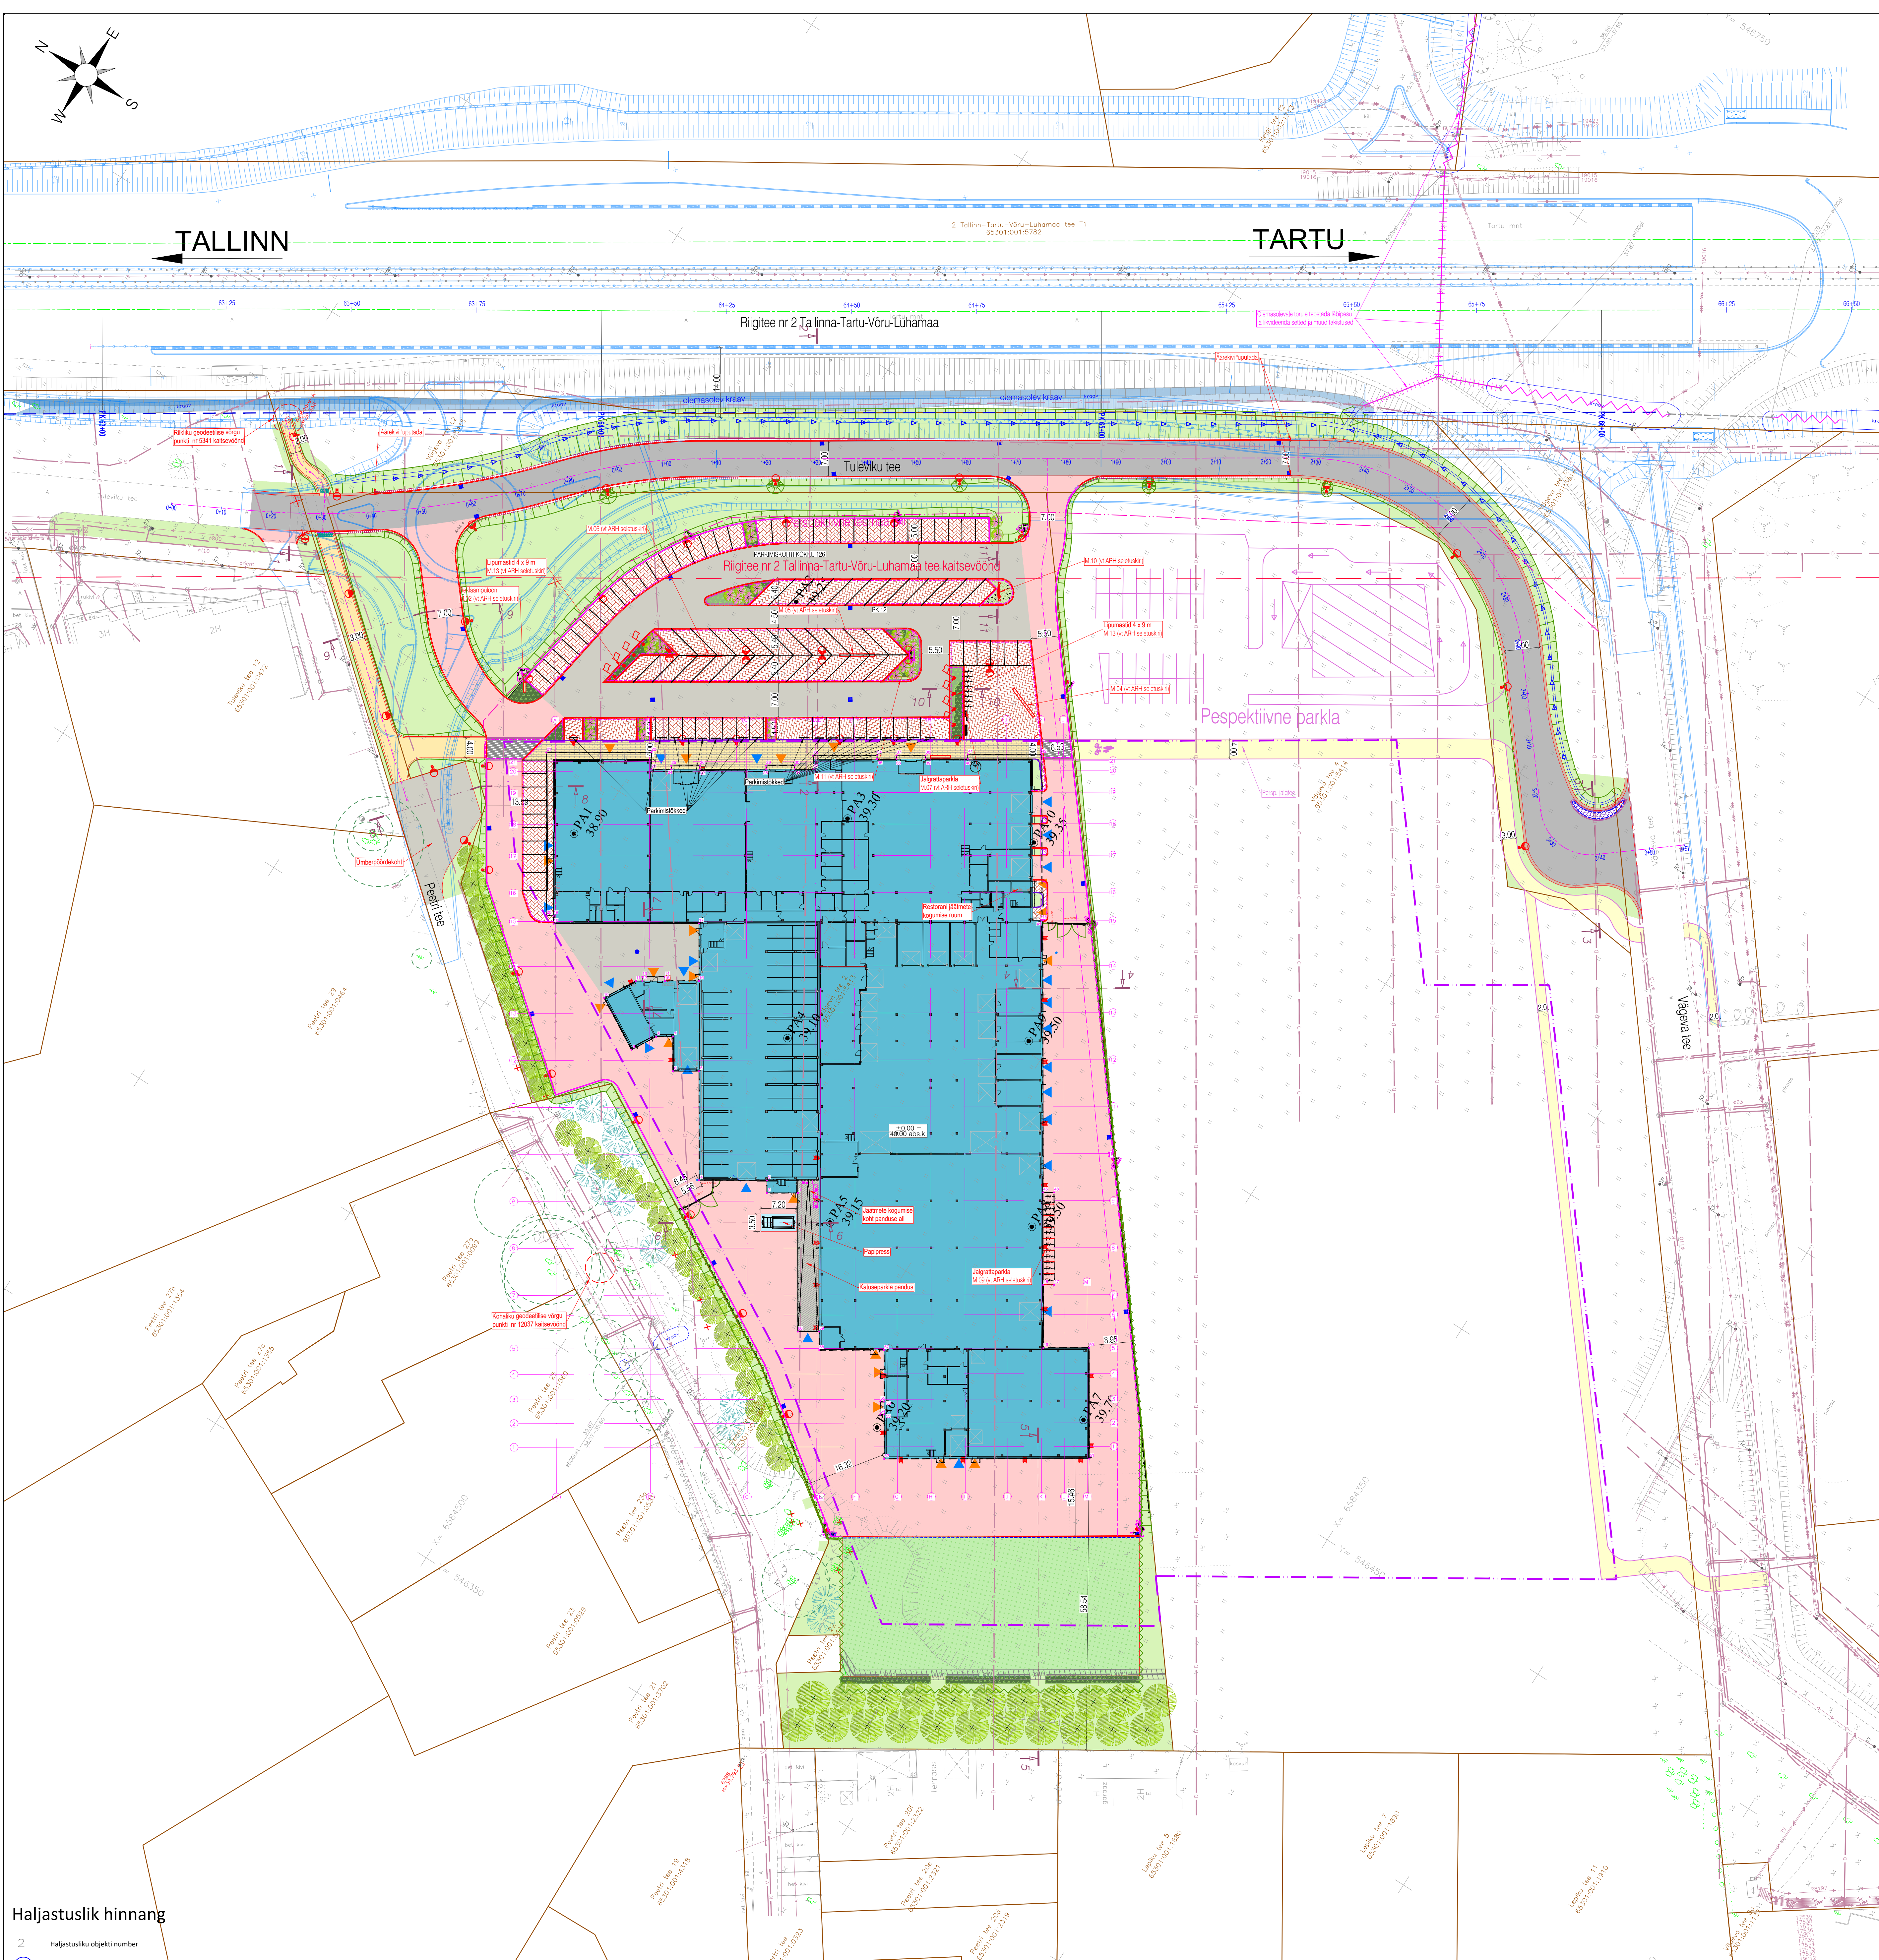

- [illegible]

JRK	X	Y
1	658447.59	564651.53
2	658448.10	564648.50
3	658448.316	564650.31
4	658449.61	564643.06
5	658450.37	564651.14
6	658450.78	564658.62
7	658451.44	564664.43
8	658451.77	564659.53
9	658452.06	564657.78
10	658453.29	564663.59
11	658452.28	564659.83
12	658452.62	564670.56
13	658452.67	564671.27
14	658452.28	564673.69
15	658452.83	564672.98
16	658451.66	564668.66
17	658452.83	564686.37
18	658454.78	564670.68
19	658454.78	564671.01
20	658454.80	564671.26
21	658456.40	564698.75
22	658456.40	564698.38
23	658455.87	564697.22
24	658454.52	564659.37
25	658453.90	564659.06
26	658453.90	564651.03
27	658453.37	564652.44
28	658452.75	564650.60
29	658452.92	564620.18
30	658452.53	564623.26
31	658452.92	564657.87
32	658451.60	564624.68
33	658452.01	564626.95
34	658452.01	564635.83
35	658450.94	564633.24
36	658450.66	564635.34
37	658450.50	564635.92
38	658450.25	564635.95
39	658450.77	564638.46
40	658449.65	564638.22
41	658449.14	564643.78
42	658449.14	564637.76
43	658446.79	564623.85
44	658446.466	564623.93
45	658443.33	564623.02
46	658443.34	564679.19
47	658442.347	564663.61
48	658442.347	564644.44
49	658448.52	564651.84
50	658440.81	564656.78
51	658439.38	564658.39
52	658443.40	564651.98
53	658443.20	564623.48
54	658443.14	564627.07
55	658440.23	564625.26
56	658439.60	564625.67
57	658444.14	564632.32
58	658446.07	564627.33
59	658446.07	564630.46
60	658446.07	564631.16

[illegible]

2	Haljastusliku objekti number
	II väärtusklassi haljastus
	III väärtusklassi haljastus
	IV väärtusklassi haljastus
	V väärtusklassi haljastus
	Känd/ ei eksisteeri