




DO NOT SCALE FROM THIS DRAWING

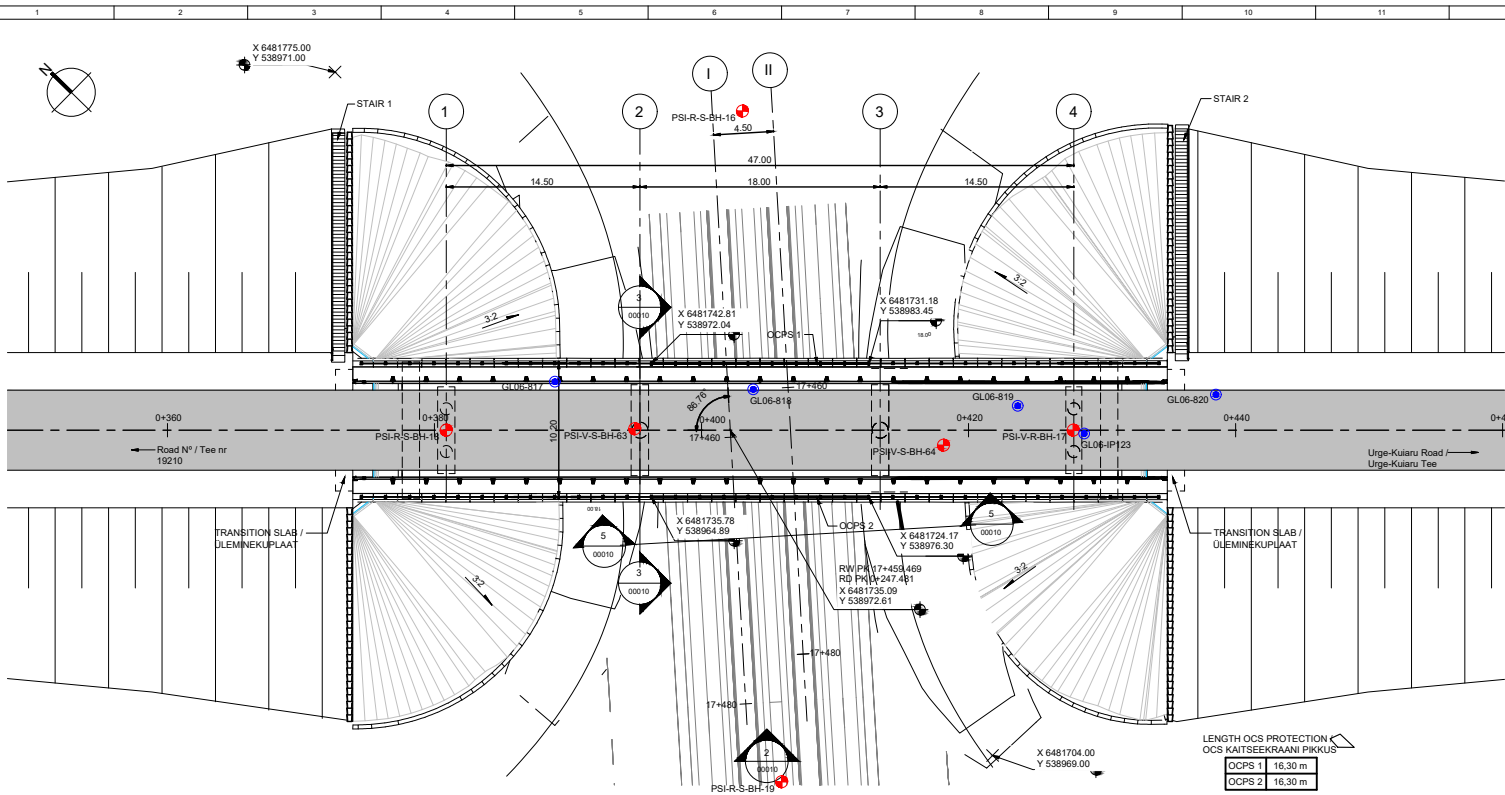


1 PLAAK / PLAN
00010 Mõõtkava: /
Scale: 1 : 200

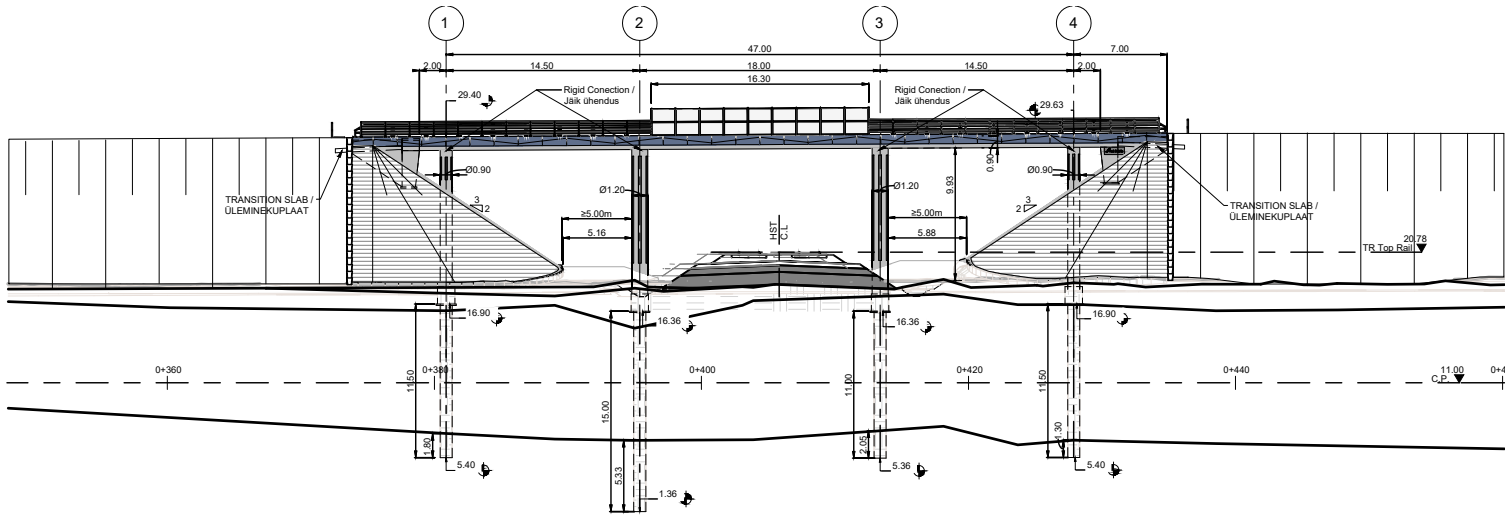


2 KÕRGUS / ELEVATION
00010 Mõõtkava: /
Scale: 1 : 200

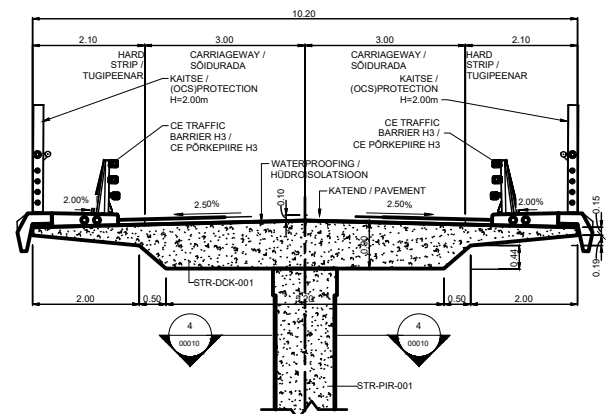

3 LÕIGE / CROSS SECTION
00010 Mõõtkava: /
Scale: 1 : 50

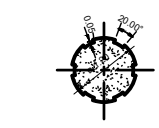

4 LÕIGE A-A / SECTION A-A
00010 Mõõtkava: /
Scale: 1 : 50

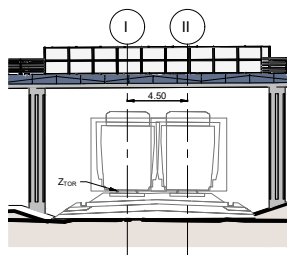

5 LÕIGE B-B / SECTION B-B
00010 Mõõtkava: /
Scale: 1 : 200

Peenilist, keskmisest liivast, savist või moolisest liivast ja kruusast liivast / Fine sand, medium sand, clayey or silty sand

Peenteralist või jämedateralist moreeni ladestust / Fine grained and coarse-grained moraine deposits

Aluskivim / Bedrock

MÄRKUSED / NOTES:

- VIIDE JOONISELE 00002 MÄRKUSTE JAKS / REFER TO DRAWING 00002 FOR NOTES
- KÕIK MÕÕDUD ON MEETERÜHTEISTE KUI EI OLE MÄRKITUD TEIST / ALL DIMENSIONS ARE IN METERS UNLESS OTHERWISE NOTED

