


Edasi vt.  
Leht 5

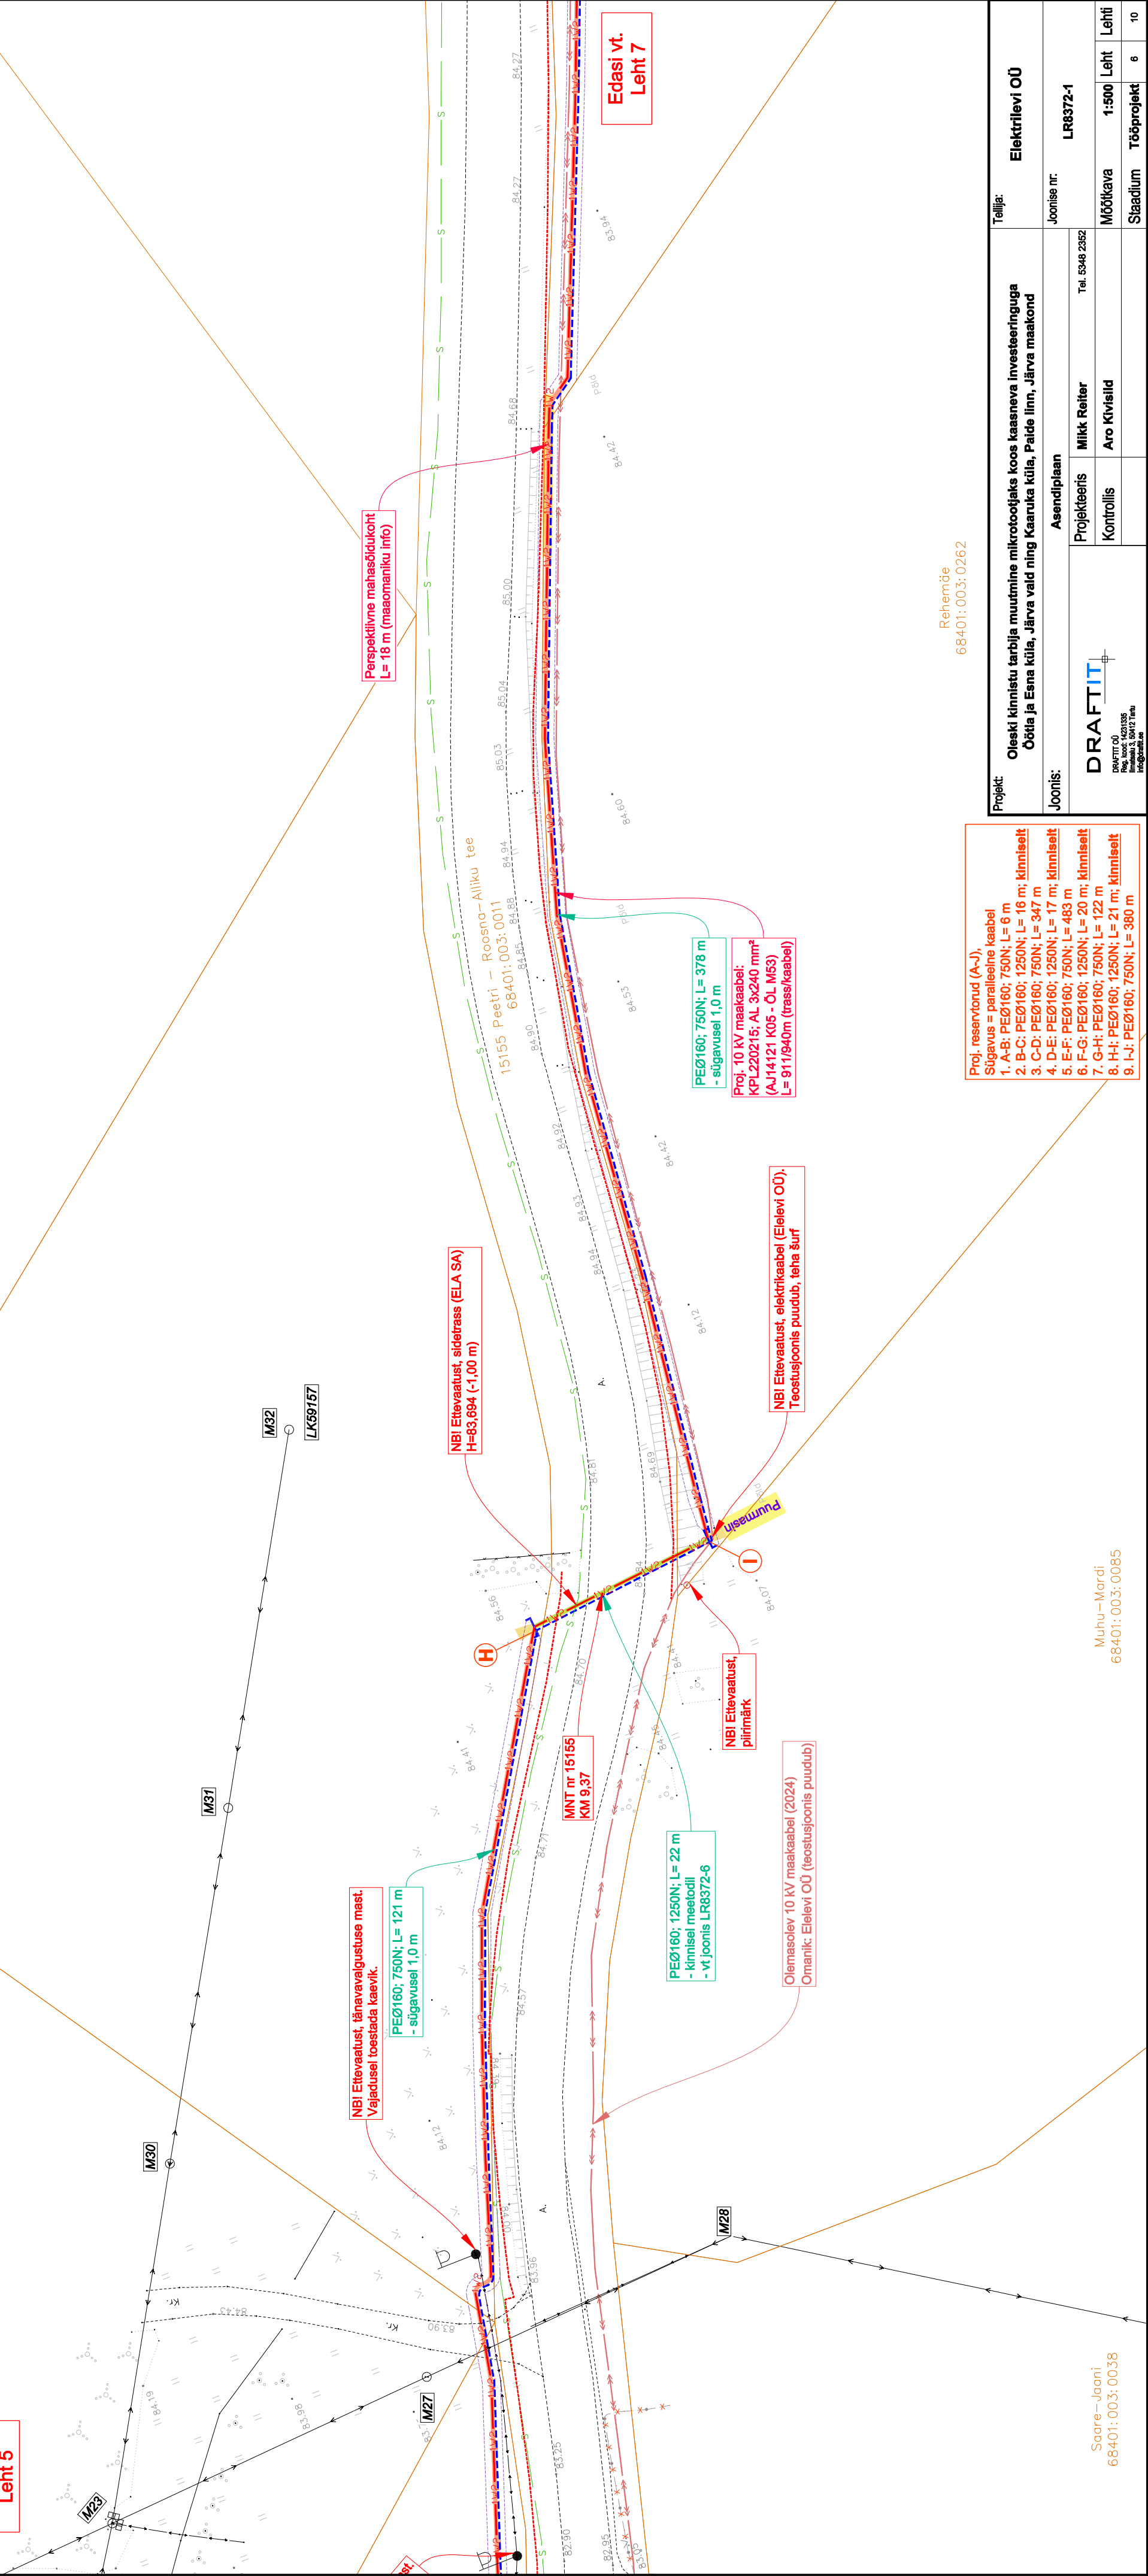

Rehemäe  
68401:003:0262

Proj. reservitorud (A-J),  
Sügavus = paralleelne kaabel  
1. A-B: PEØ160; 750N; L= 6 m  
2. B-C: PEØ160; 1250N; L= 16 m; **kinniselt**  
3. C-D: PEØ160; 750N; L= 347 m  
4. D-E: PEØ160; 1250N; L= 17 m; **kinniselt**  
5. E-F: PEØ160; 750N; L= 483 m  
6. F-G: PEØ160; 1250N; L= 20 m; **kinniselt**  
7. G-H: PEØ160; 750N; L= 122 m  
8. H-I: PEØ160; 1250N; L= 21 m; **kinniselt**  
9. I-J: PEØ160; 750N; L= 380 m

Muhu-Mardi  
68401:003:0085

Saare-Jaani  
68401:003:0038