


DO NOT SCALE FROM THIS DRAWING

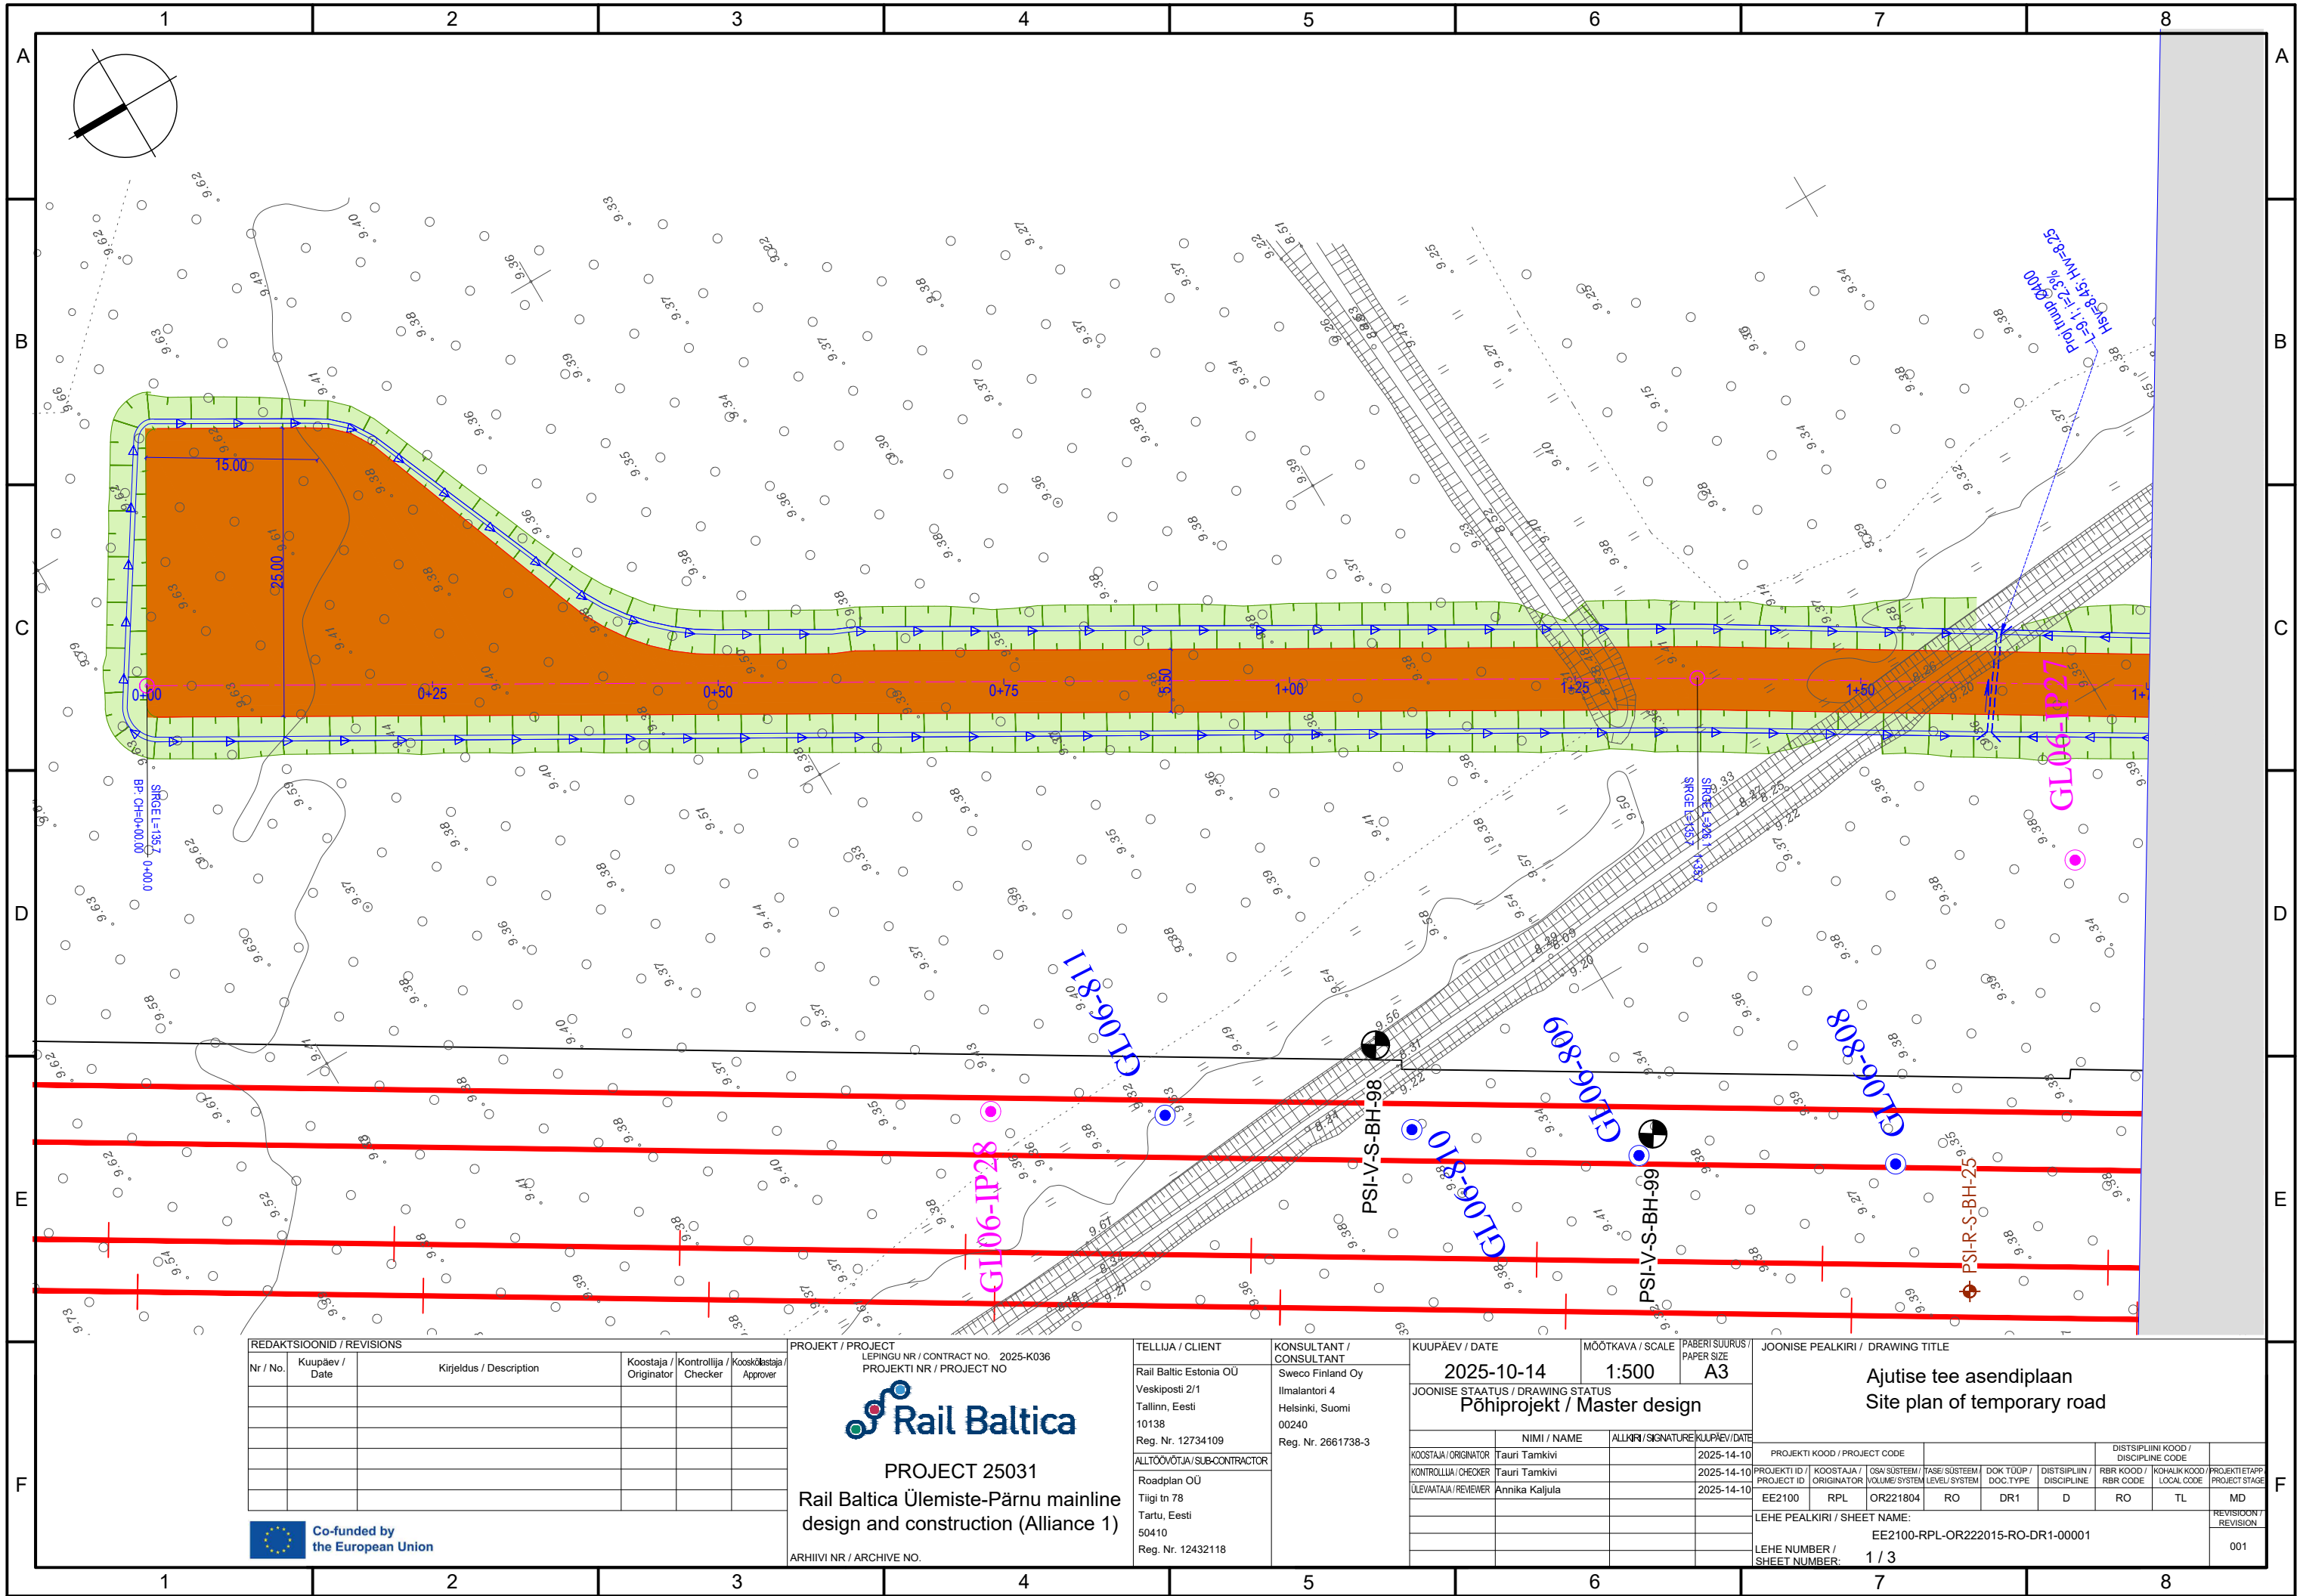

REDAKTSIOONID / REVISIONS					
Nr / No.	Kuupäev / Date	Kirjeldus / Description	Koostaja / Originator	Kontrollija / Checker	Koostaja / Approver



PROJEKT / PROJECT
LEPINGU NR / CONTRACT NO. 2025-K036
PROJEKTI NR / PROJECT NO

Rail Baltica

PROJECT 25031
Rail Baltica Ülemiste-Pärnu mainline
design and construction (Alliance 1)

ARHIIVI NR / ARCHIVE NO.

TELLIJA / CLIENT
Rail Baltic Estonia OÜ
Veskiposti 2/1
Tallinn, Eesti
10138
Reg. Nr. 12734109

KONSULTANT / CONSULTANT
Sweco Finland Oy
Ilmalantori 4
Helsinki, Suomi
00240
Reg. Nr. 2661738-3

ALTTÖÖVÕTJA / SUB-CONTRACTOR
Roadplan OÜ
Tiigi tn 78
Tartu, Eesti
50410
Reg. Nr. 12432118

KUUPÄEV / DATE
2025-10-14

MÕÖTKAVA / SCALE
1:500

PABERI SUURUS / PAPER SIZE
A3

JOONISE STAATUS / DRAWING STATUS
Põhiprojekt / Master design

KOOSTAJA / ORIGINATOR	NIMI / NAME	ALLKIRI / SIGNATURE	KUUPÄEV / DATE
Tauri Tamkivi			2025-14-10
KONTROLLIJA / CHECKER	Tauri Tamkivi		2025-14-10
ÜLEVATAJA / REVIEWER	Annika Kaljula		2025-14-10

JOONISE PEALKIRI / DRAWING TITLE
Ajutise tee asendiplaan
Site plan of temporary road


PROJEKTI KOOD / PROJECT CODE	KOOSTAJA / ORIGINATOR	OSA SÜSTEEM / VOLUME / SYSTEM	TASE / SÜSTEEM / LEVEL / SYSTEM	DOK. TÜRPI / DOC. TYPE	DISTSIPLIN / DISCIPLINE	RBR KOOD / RBR CODE	KOHALIK KOOD / LOCAL CODE	PROJEKTI ETAP / PROJECT STAGE
EE2100	RPL	OR221804	RO	DR1	D	RO	TL	MD

LEHE PEALKIRI / SHEET NAME:
EE2100-RPL-OR222015-RO-DR1-00001

LEHE NUMBER / SHEET NUMBER:
1 / 3

REVISION / REVISION
001

A
B

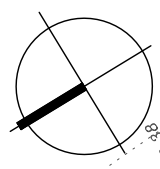[illegible]

