


Mäeeraldise teenindusmaa ja
korrastatava ala
piiripunktide koordinaadid


Nr	X	Y
1'	6 480 464,89	406 267,73
2'	6 480 339,42	407 055,56
3'	6 480 331,31	407 106,51
4'	6 480 330,55	407 111,28
5'	6 480 316,95	407 185,66
6'	6 480 257,63	407 175,78
7'	6 480 254,13	407 175,22
8'	6 480 252,78	407 175,00
9'	6 480 220,08	407 169,74
10'	6 479 634,12	407 075,53
11'	6 479 632,28	407 075,21
12'	6 479 327,16	407 021,13
13'	6 479 038,21	406 859,07
14'	6 479 028,90	406 853,85
15'	6 479 028,19	406 809,26
16'	6 478 939,64	406 759,71
17'	6 478 790,82	406 676,12
18'	6 478 660,99	406 601,40
19'	6 478 540,56	406 534,32
20'	6 478 546,95	406 491,78
21'	6 478 542,24	406 473,32
22'	6 478 441,56	406 457,34
23'	6 478 403,27	406 424,24
24'	6 478 406,11	406 416,78
25'	6 478 411,73	406 381,96
26'	6 478 413,05	406 374,82
27'	6 478 449,02	406 179,51
28'	6 478 445,73	406 179,04
29'	6 478 447,13	406 174,02
30'	6 478 448,84	406 167,28
31'	6 478 490,67	406 175,64
32'	6 478 598,97	406 196,02
33'	6 478 728,64	406 221,38
34'	6 478 729,74	406 215,68
35'	6 478 774,00	405 987,12
36'	6 478 780,66	405 936,26
37'	6 479 239,40	406 023,34
38'	6 479 454,97	406 117,59
39'	6 479 509,63	406 162,04
40'	6 479 511,79	406 163,80
41'	6 479 512,52	406 162,53
42'	6 479 545,31	406 168,22
43'	6 479 643,31	406 185,22
44'	6 479 644,50	406 182,46
45'	6 479 665,44	406 133,66

Pindala 159,91 ha

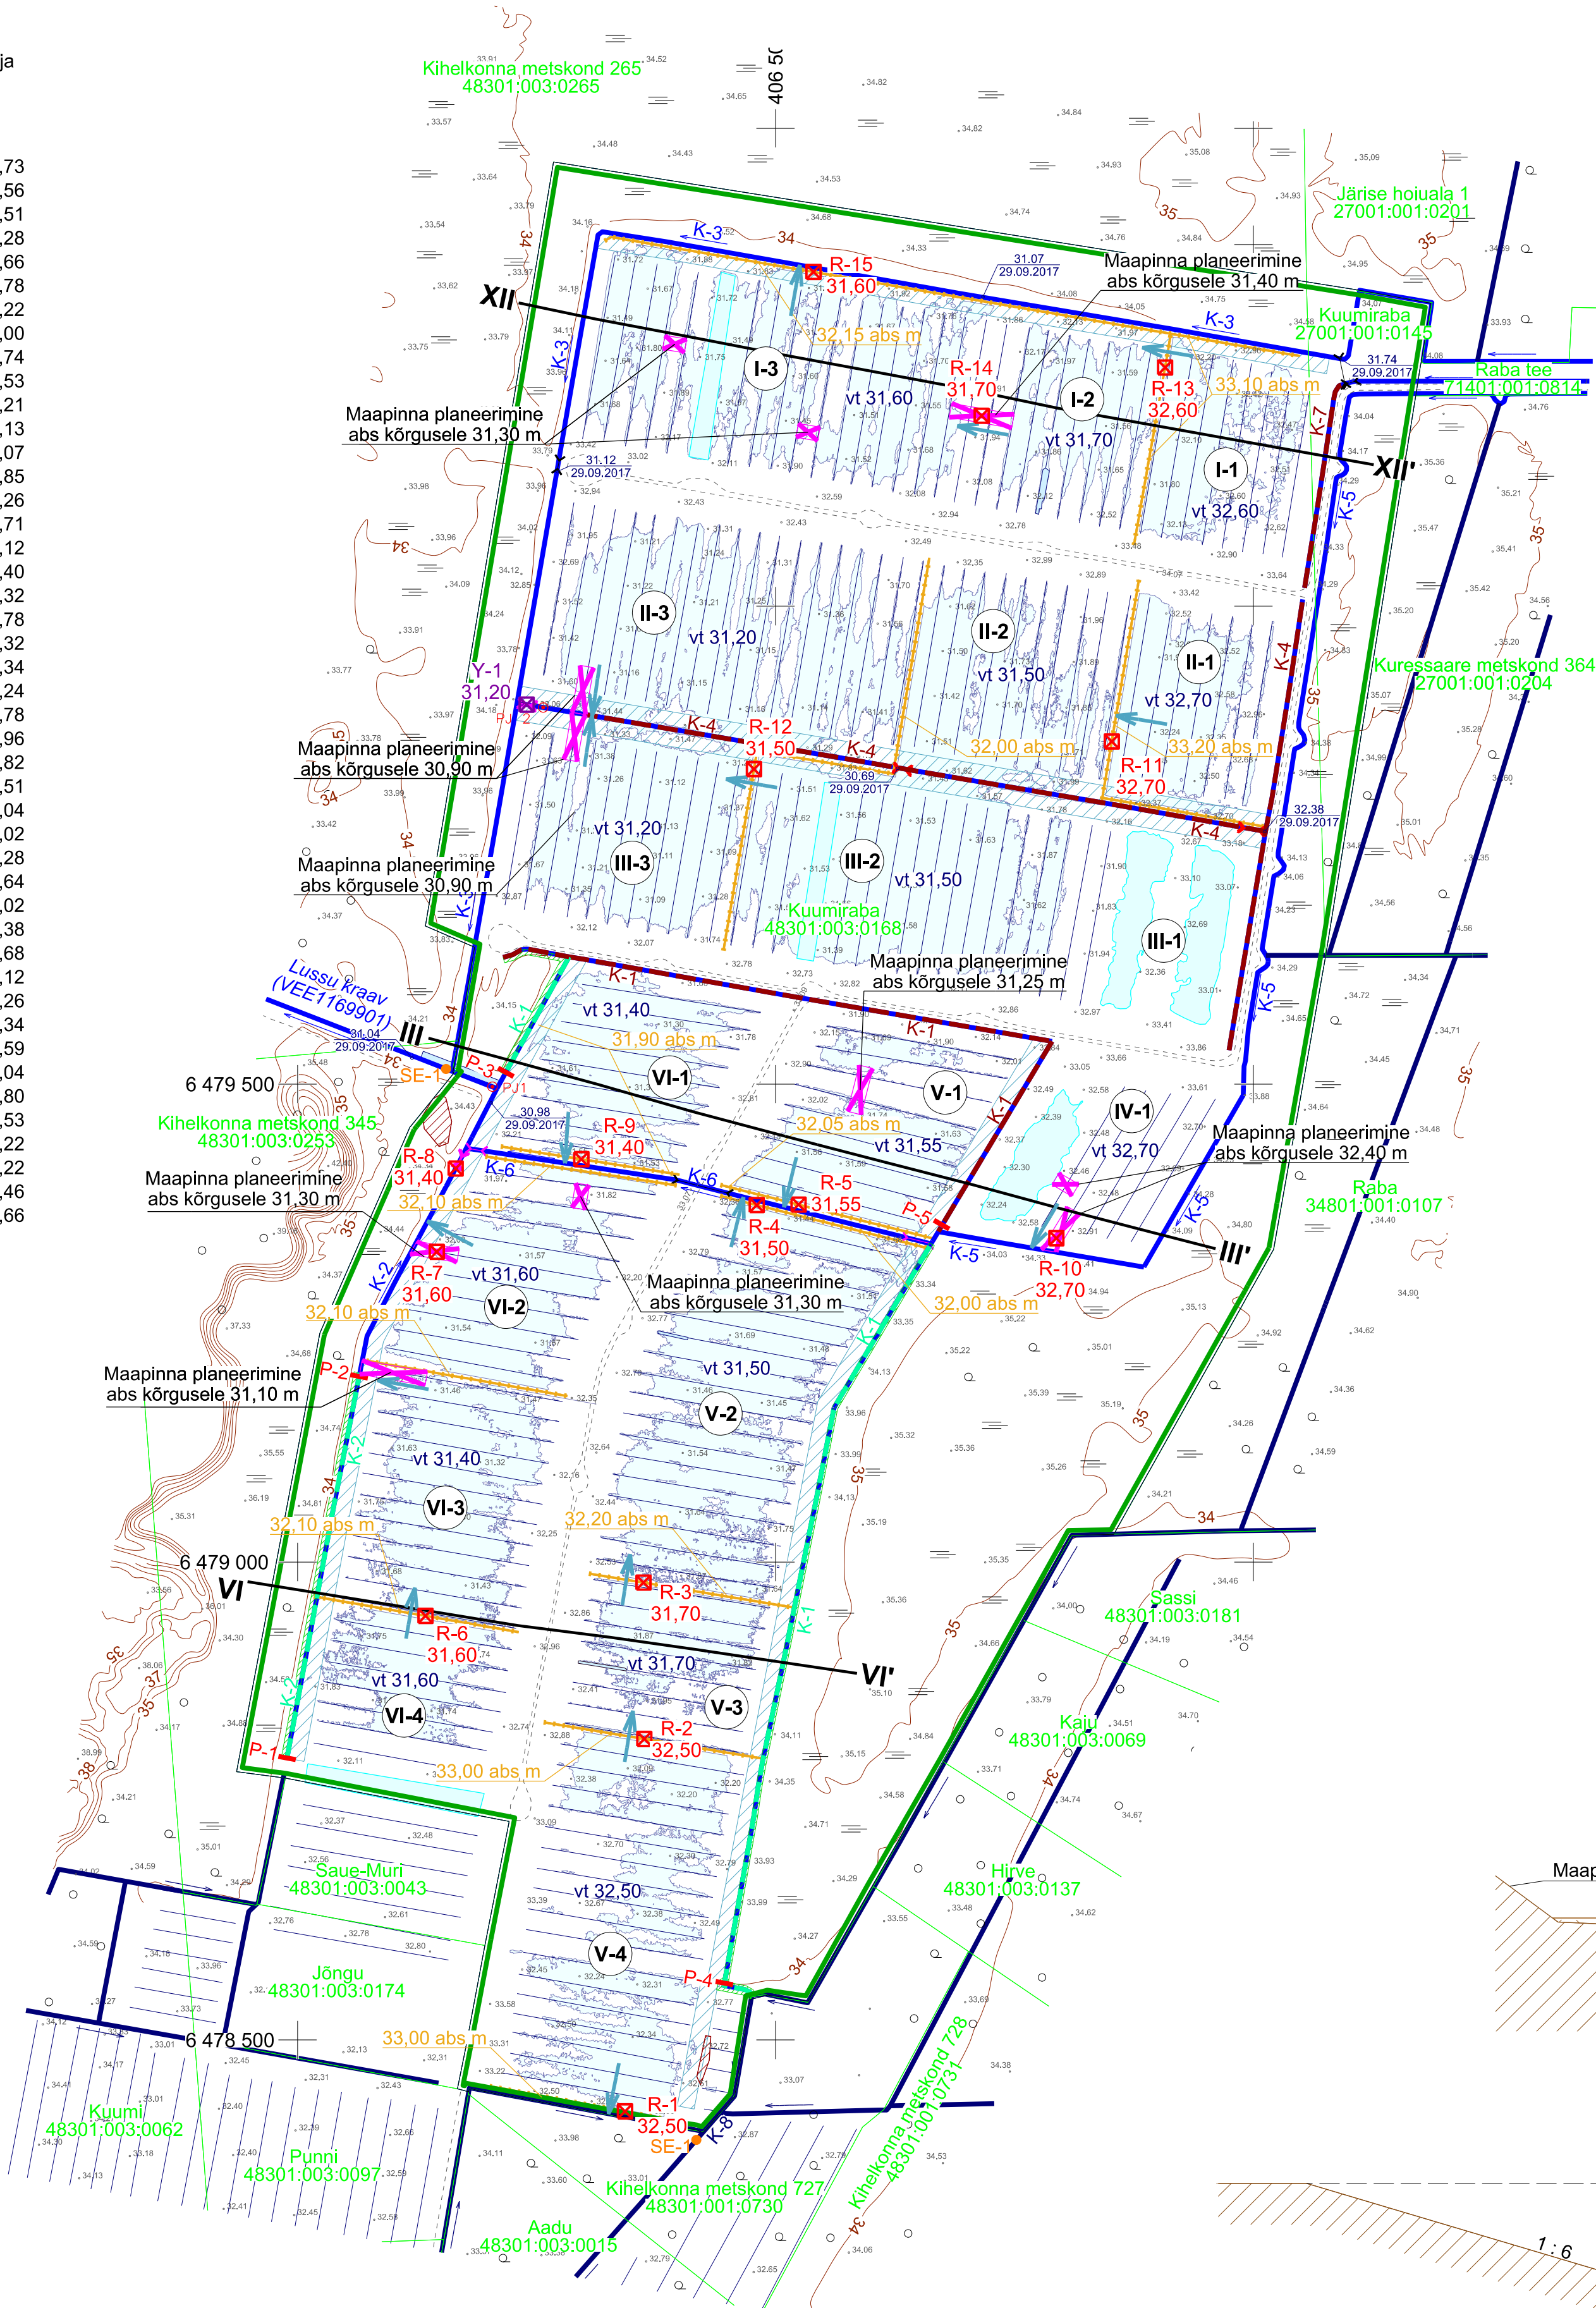


0 100 200 m


Kraavi täitmine
nõlva tsandamisega

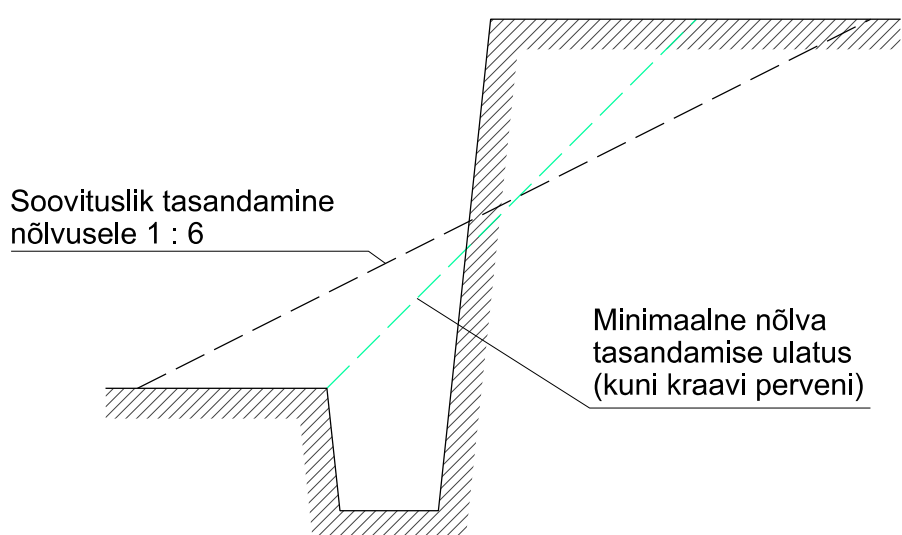

Valli tüüpristlõige

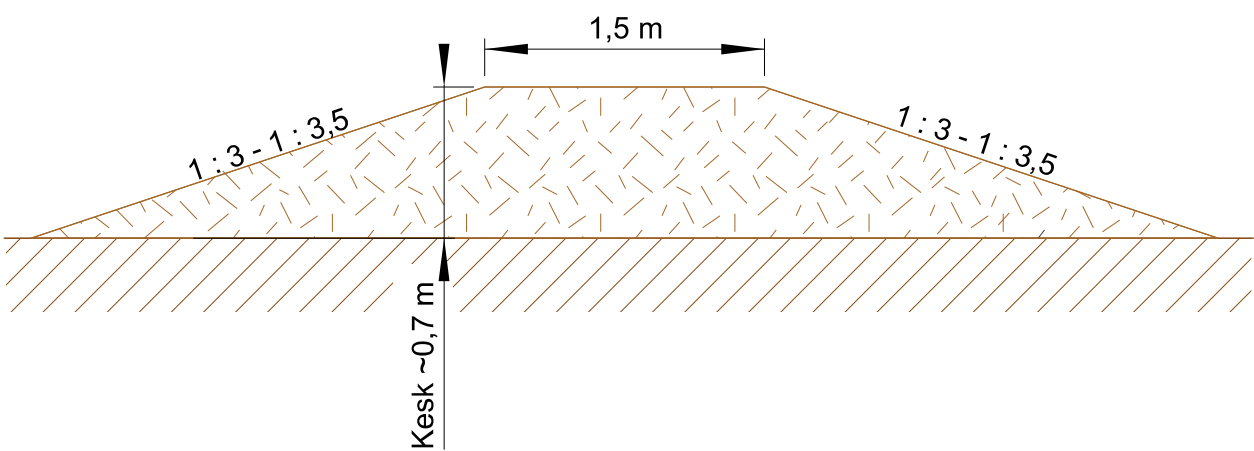

ASENDIPLAAN
M 1 : 100 000

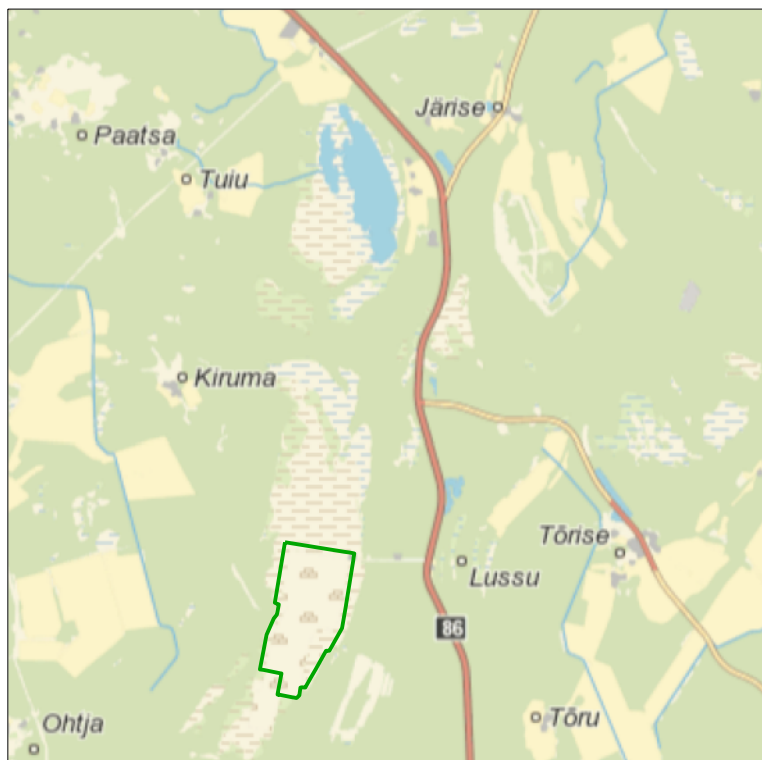

Kaardileht nr 523 Kuressaare

1'

Raba

34801:001:0107

I'

20

K-4

K-1

K-3

18,40 abs m

R-11

32,70

Y-1

31,20

vt 18,0

IV-1

→

→

