

KIIRUSPIIRANGU JA PEATUMISE KEELU TÜÜPSKEEM RISTMIKUL

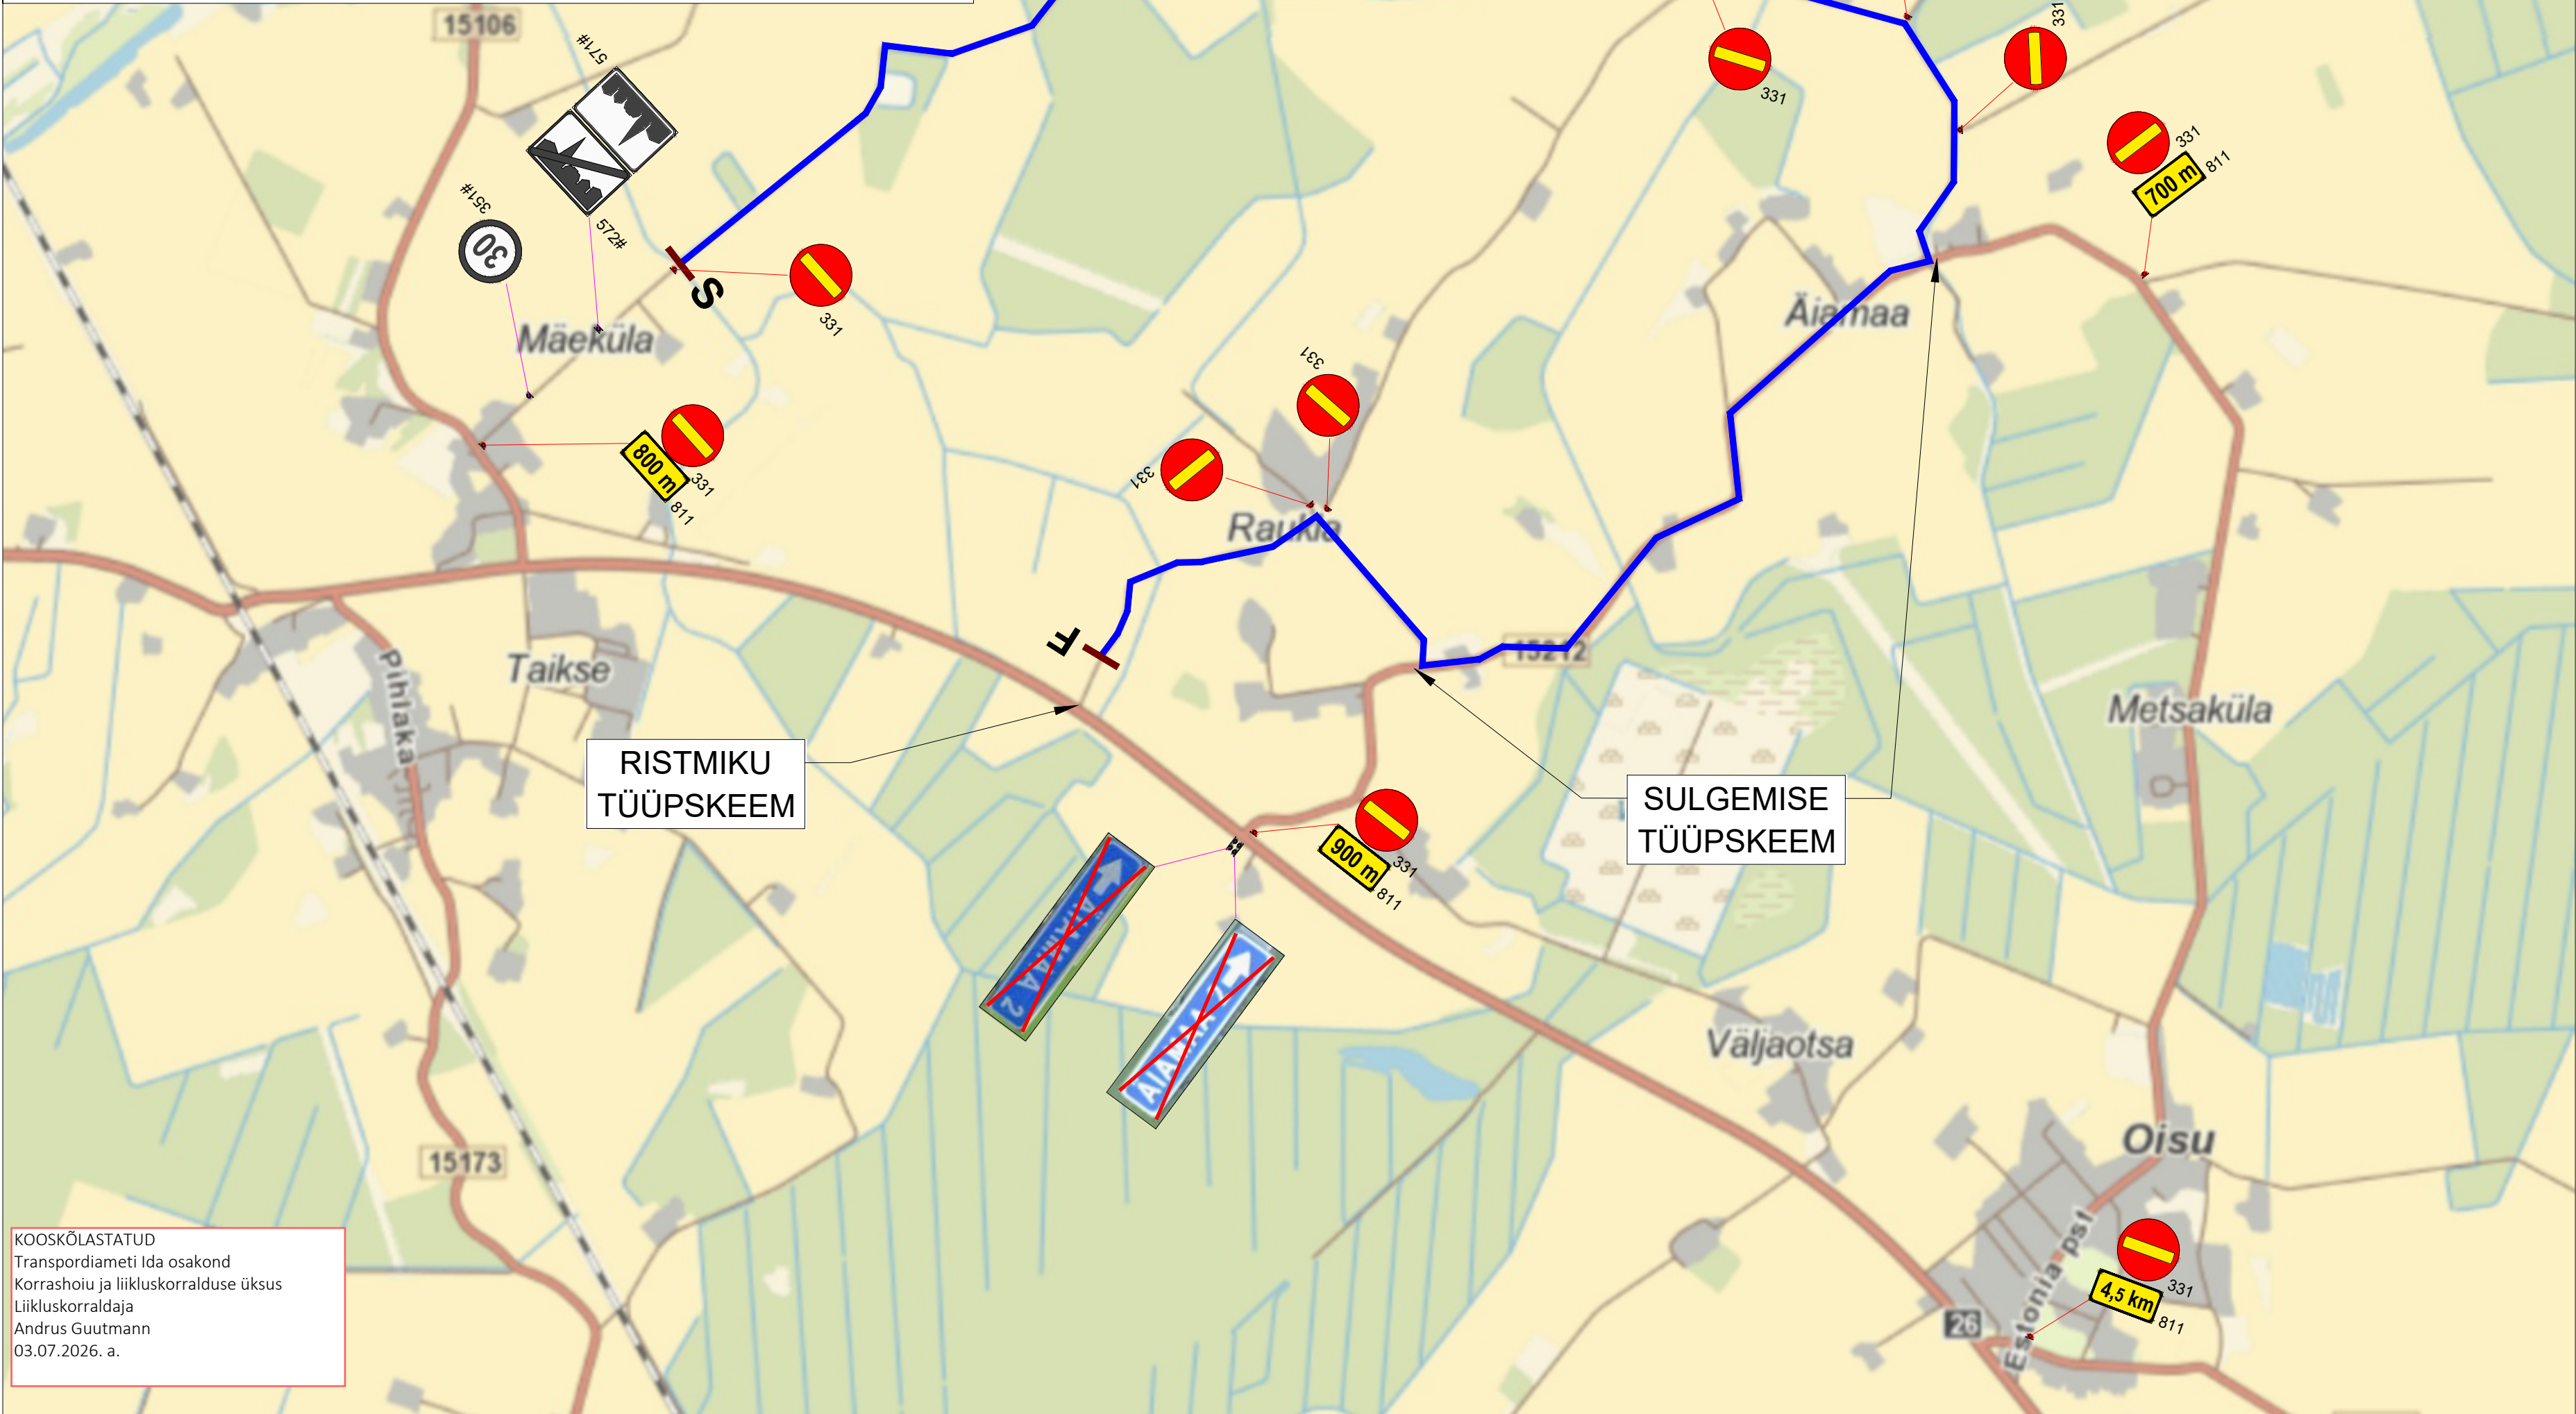


SULGEMISE TÜÜPSKEEM



[illegible]

KOOSKÕLASTATUD
Transpordiameti Ida osakond
Korrashoiu ja liikluskorralduse üksus
Liikluskorraldaja
Andrus Guutmann
03.07.2026. a.

1. Tavaliikluseks teed suletud 18.08 alates kl. 10:00 kuni kl. 16:00.
2. Paigaldada suletavale riigitee lõikudele 5 tööpäeva enne rallit informeerivad liiklusemärgid LM596 "liiklusteave", kuhu kanda info tee sulgemise kuupäevade ja kellaaegade kohta. Märkide suurtähe kõrgus vähemalt 100 mm.

- Ajutine liiklusmärk
- Ol.olev liiklusmärk
- Ajutise liiklusmärgi post
- Ol.olev tühitatud liiklusmärk

 Reguleerija
 Julgestaja

Kadaka tee 44a, 12915, Tallinn
Telefon: +372 5285 852
E-post: Info@waymark.ee

Kontrollis:	I. Vähi
-------------	---------

Tellija: Veoki Pealisehituse

Peep Kristal

Paide Ralli 2026

Riigitee 15212 Raukla-Äiamaa-Oisu tee km 0,938-3,218,
Türi vald, Järva maakond

Joonis:

**Ajutise liikluskorraldusskeem
(Testikatse)**

30.06.2026

26_097

Joonis nr: [nr-leht]
26097_4-(8)

Aluskaart: Maa-amet 2024