

SILLASAMBA TALDMIKU KOORDINAADID  
(MAANTEE POOLNE KALDASAMMAS )


Pos.	X	Y
1.	672617.0218	6397200.0455
2.	672617.7969	6397199.5980
3.	672628.7259	6397208.7686
4.	672628.4043	6397209.6523
5.	672623.1400	6397208.2587
6.	672619.3505	6397205.0790

Taldmiku koordinaadid 1  
1 : 10


SILLASAMBA TALDMIKU KOORDINAADID  
(VESIVESKI POOLNE KALDASAMMAS )

Pos.	X	Y
1.	672610.7109	6397207.5665
2.	672610.4048	6397208.4075
3.	672621.3339	6397217.5781
4.	672622.1483	6397217.1079
5.	672619.8618	6397212.1656
6.	672616.0723	6397208.9858

Taldmiku koordinaadid 2  
1 : 10

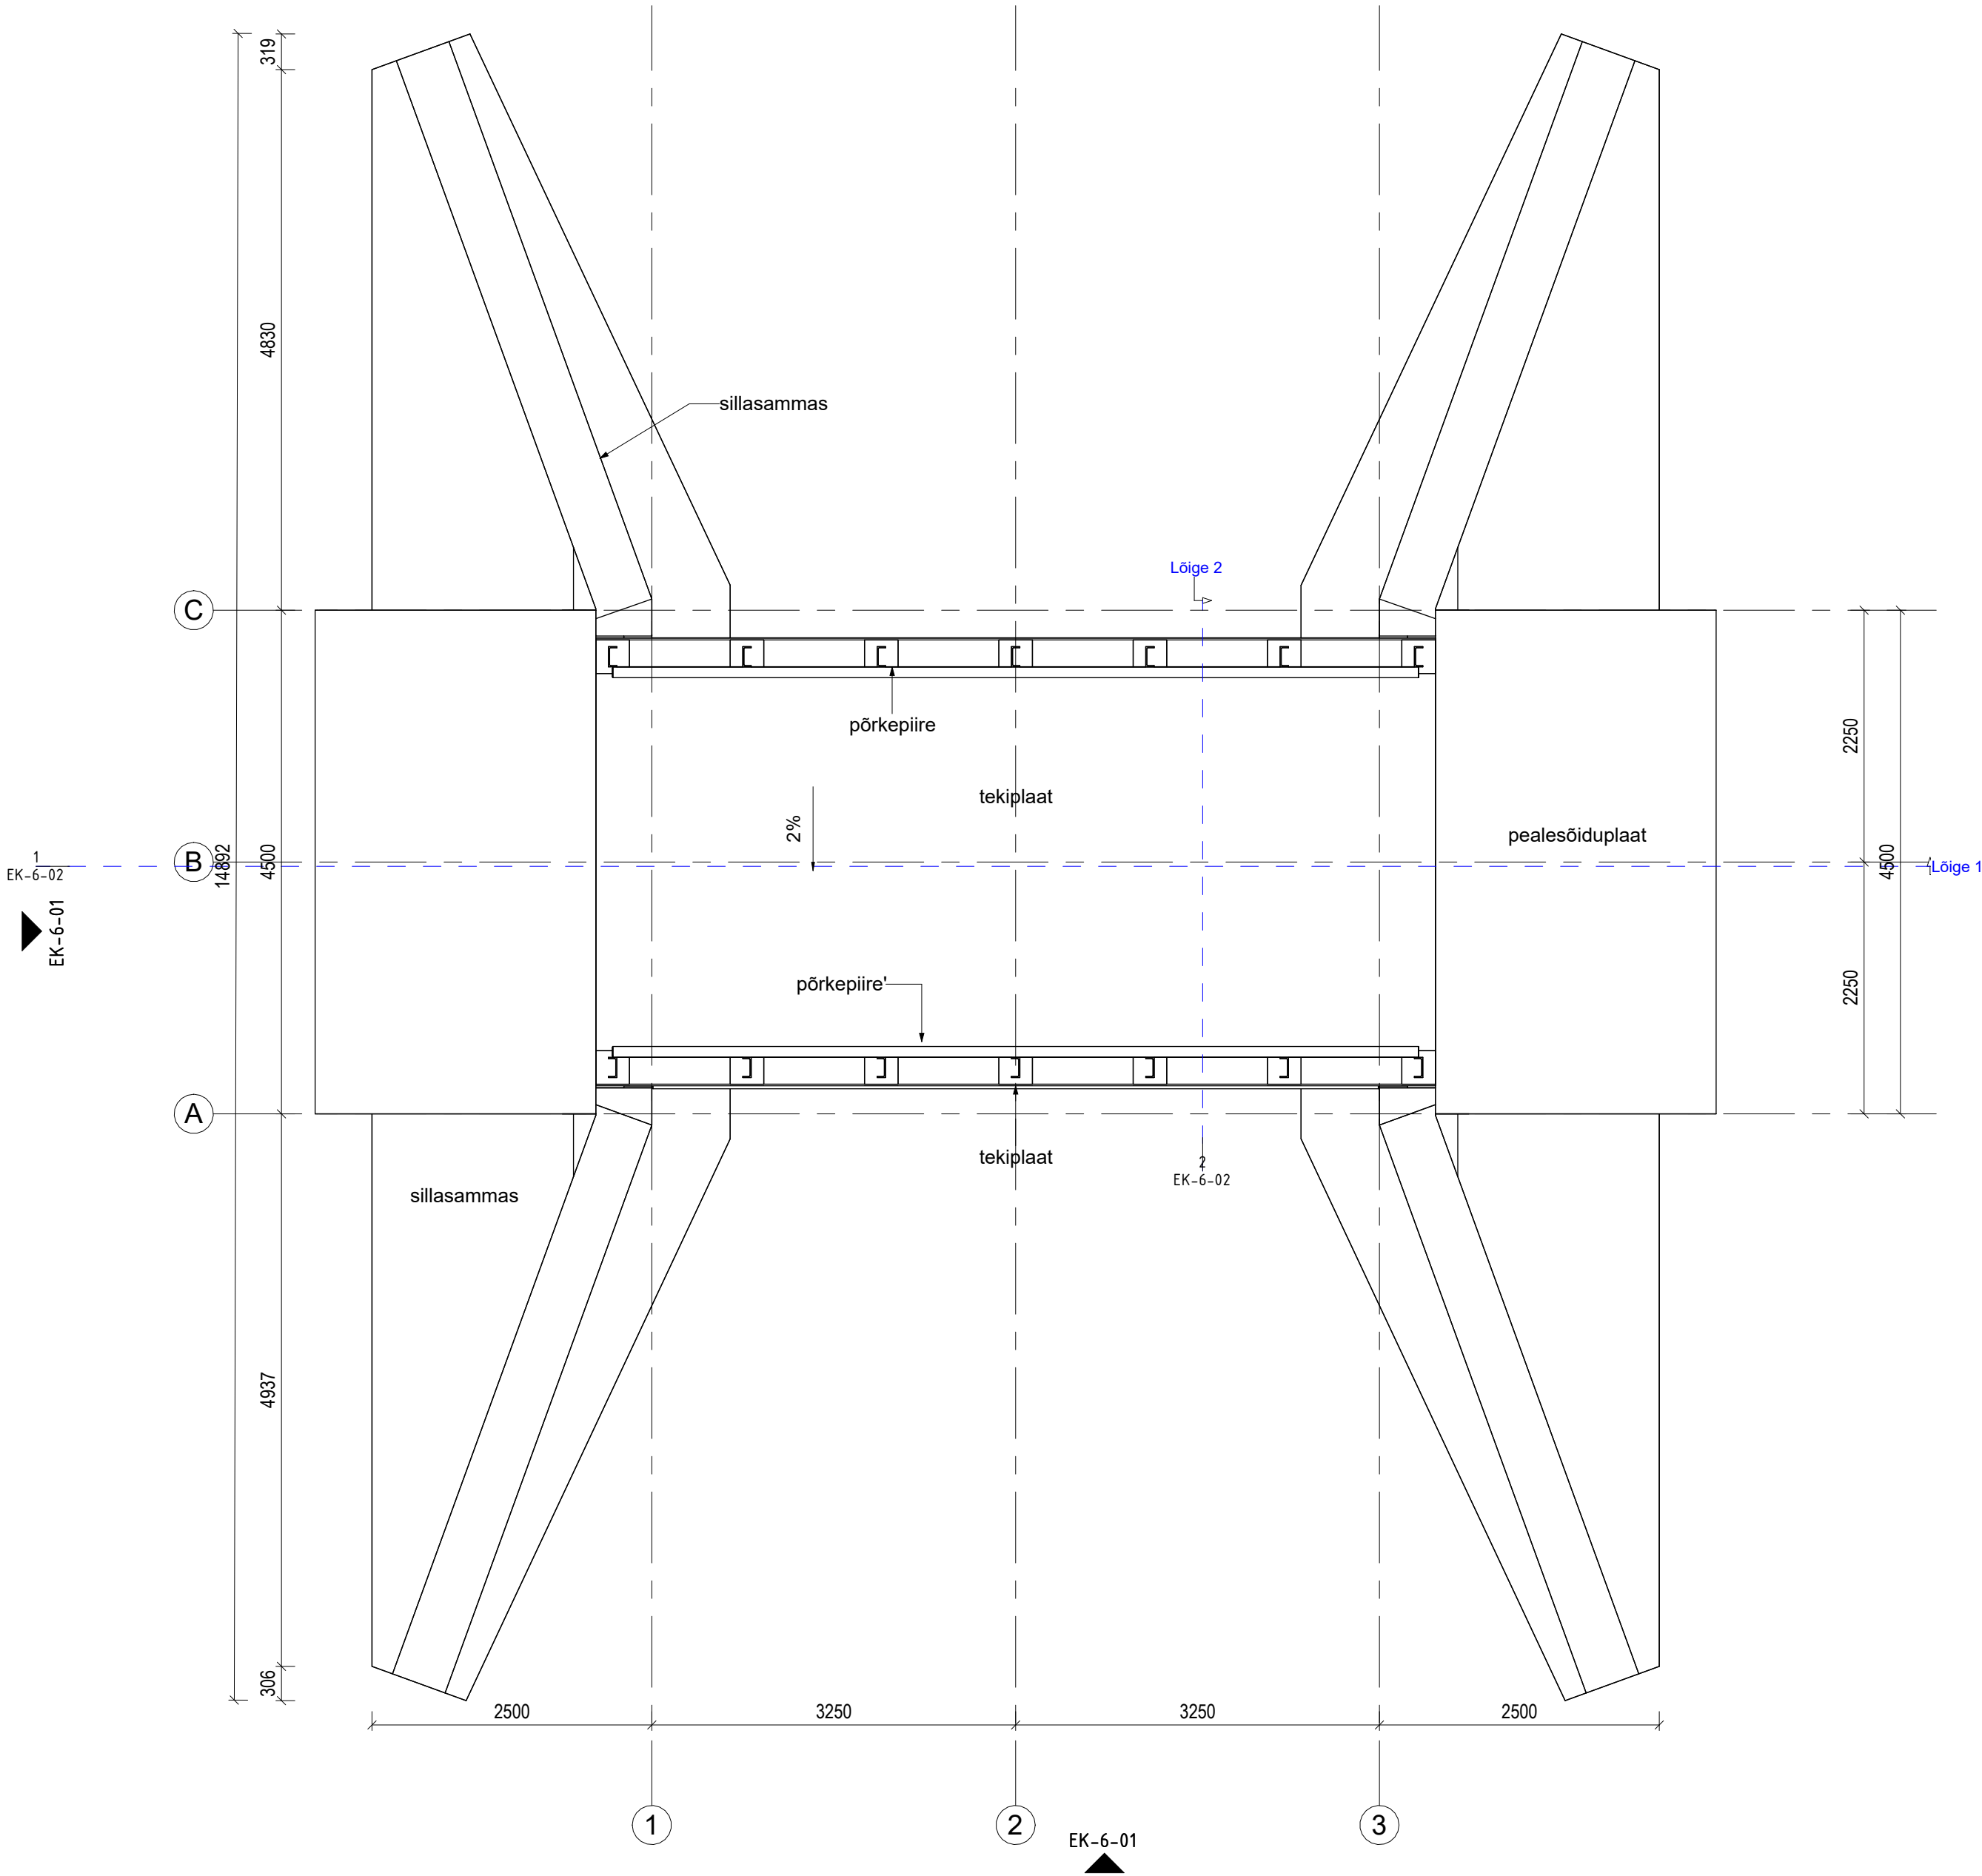

2) plaan  
1 : 50

 <div>Vesiaed OÜ Miku, Sava Küla, Luunja vald 62214 Tartu maakond tel +372 5560 9245</div>			Töö nimetus		
			Päriljõe paisu likvideerimise projekteerimistööd		
Asukoht	Rundsoveski, Uderna küla, Elva vald, Tartu maakond		Joonise nimetus		Mõõtkaava
Projekteerija	Peeter Napp		Silla konstruktsioonide plaan		As indicated
Kontrollija					
Projekti juht					
Vastutav insener	Peeter Napp		Töö nr	Stadium	Joonise nr
			VA2418	TP	EK-5-01