



Tallinna mnt 32
65101:003:2590

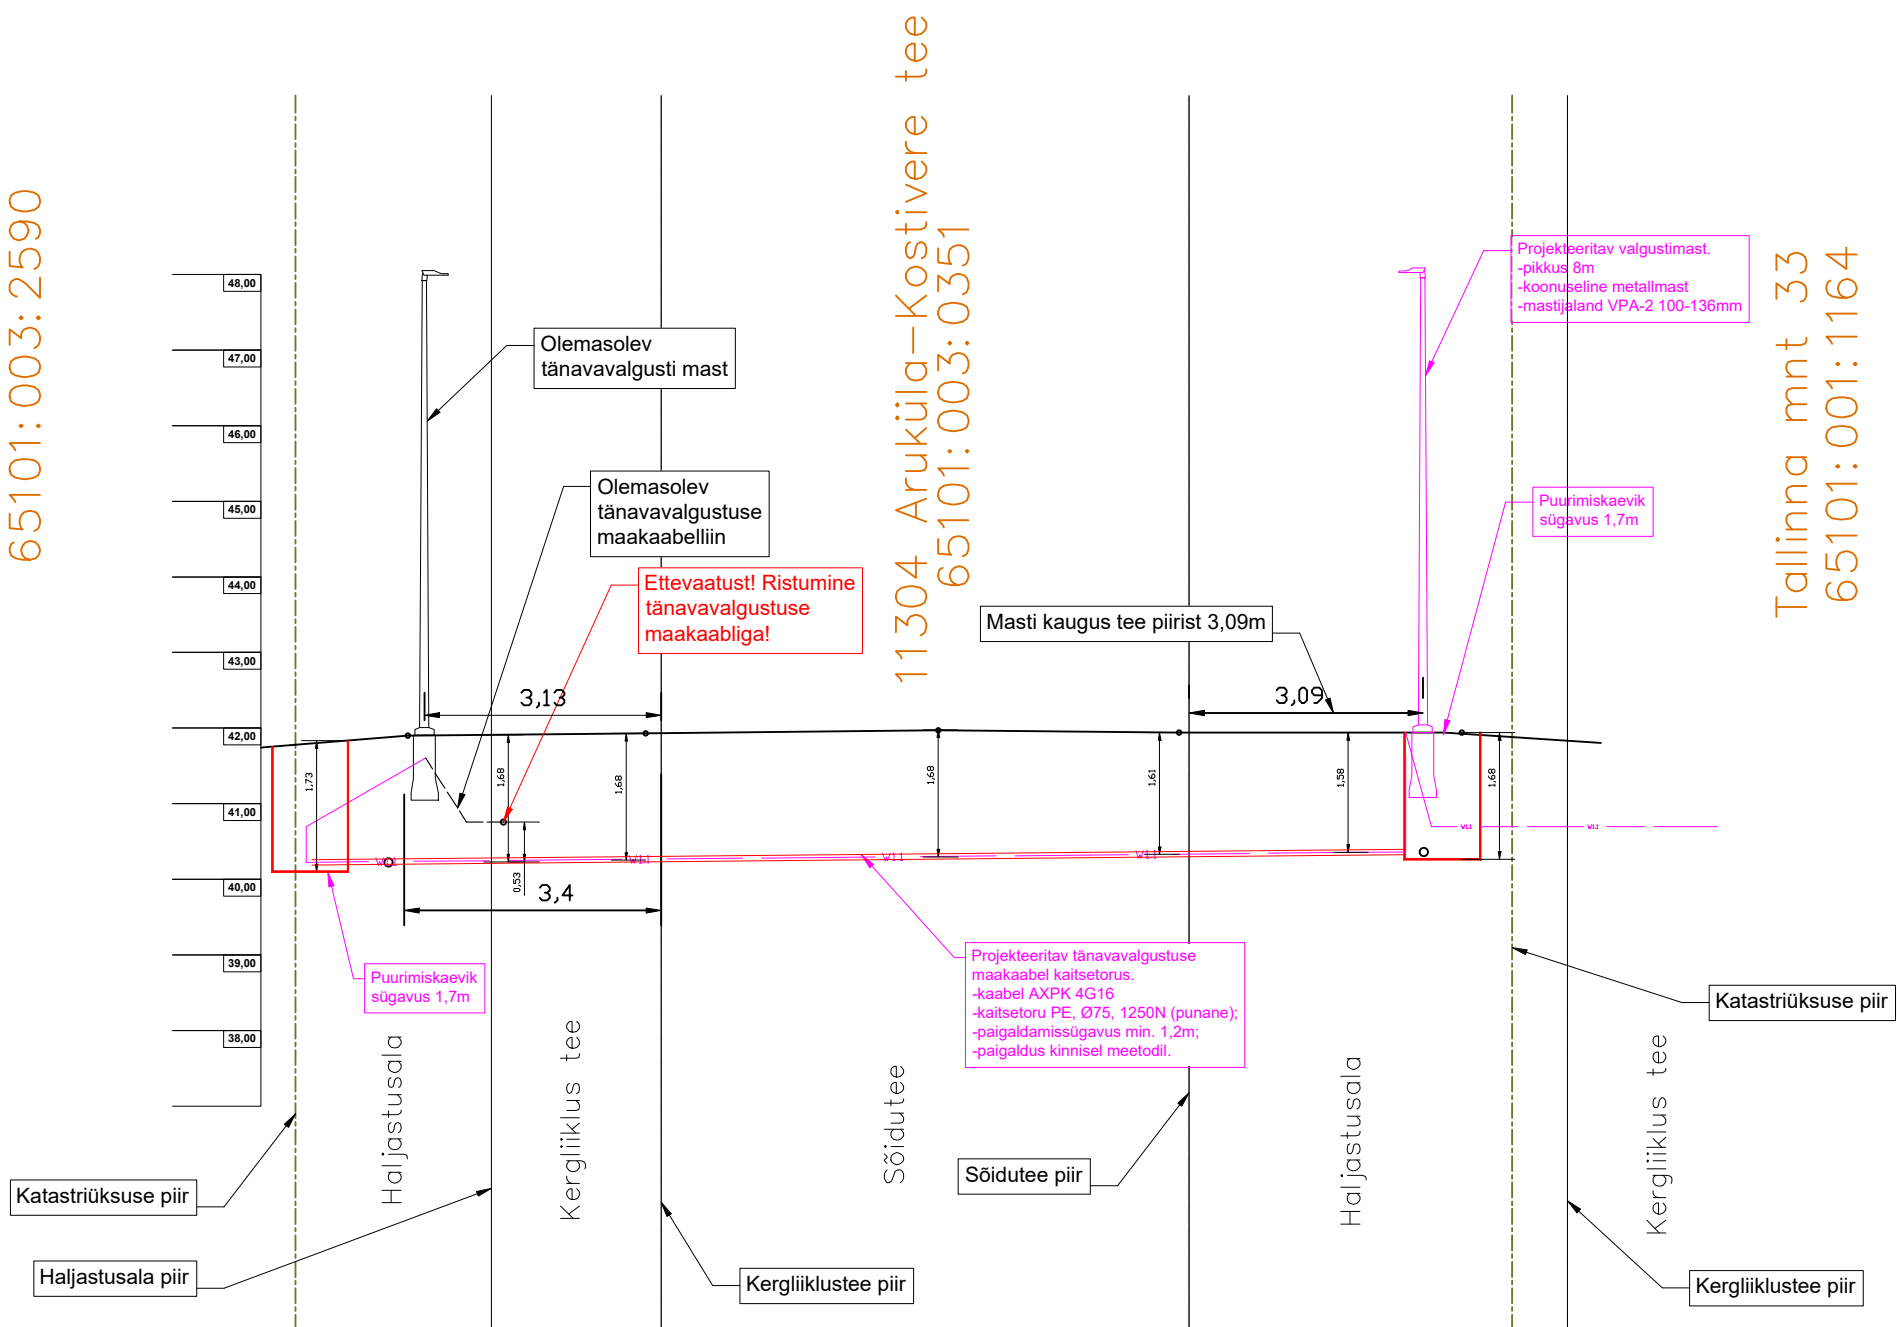

Tallinna mnt 33
65101:001:1164




Projekt:		Tallinna mnt 33, Aruküla, Raasiku vald, Harju maakond Grossi poe tugevvoolu välisvõrgu projekti koostamine			Tellija:		BauEst OÜ	
Joonis:		Ristlõike joonis A-A			Joonise nr:		ELV-4-04	
<div> CONNECTO</div> <div>AS Connecto Eesti Registrikood: 17100148 Tuisu tn 19, 11314 Tallinn tel. 606 3100, faks 606 3101</div>		Projekteeris	D.Kondaev	14.04.2026				
		Kontrollis	D.Kondaev		Möötkava	1:50	Leht	Lehti
					Staadium	TP	4	4