

N 6525745



GISGRO

N 6525740

N 6525735

N 6525730

N 6525725

N 6525720

N 6525715

N 6525710

N 6525705

N 6525700

N 6525695

N 6525690

N 6525680

N 6525670

N 6525665

N 6525660

N 6525655

N 6525650

N 6525645

N 6525640

N 6525635


N 6525630

N 6525625

N 6525620

N 6525615

N 6525610

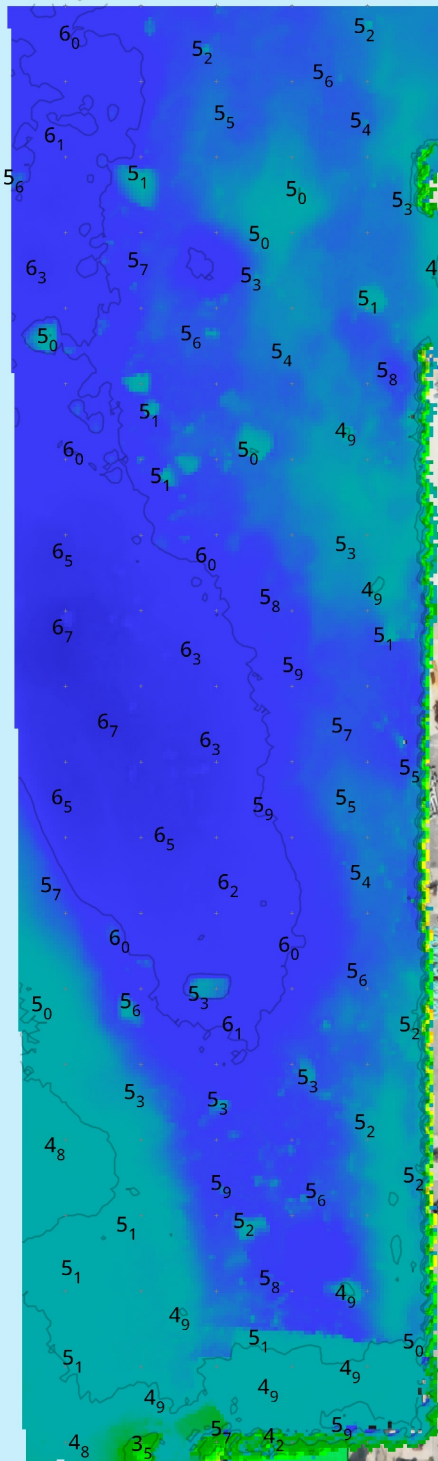

E 4449850

E 4449855

E 4449870

E 4449875

E 4449880

E 4449885

E 4449890

E 4449895

E 4449900

E 4449905

E 4449910

E 4449915

E 4449920

E 4449925

E 4449930

E 4449935

E 4449940

E 4449945

E 4449950

Töö nimi	Heltermaa sadam, kai 1, seire
Töö nr	SL_2024_04
Möödistaja	AS Saarte Liinid
Möödistuse aeg	29.11.2024
Väljatrükk	12.12.2024
Möötkava	1:500 (A4)
Kõrgussüsteem	EH2000

N 6525610