
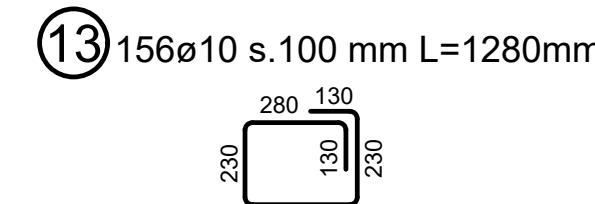
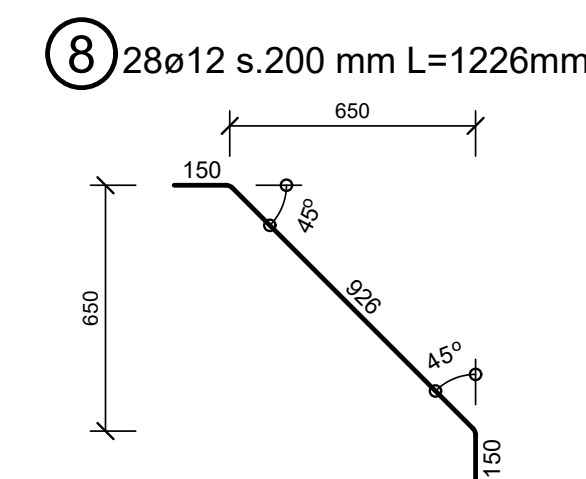
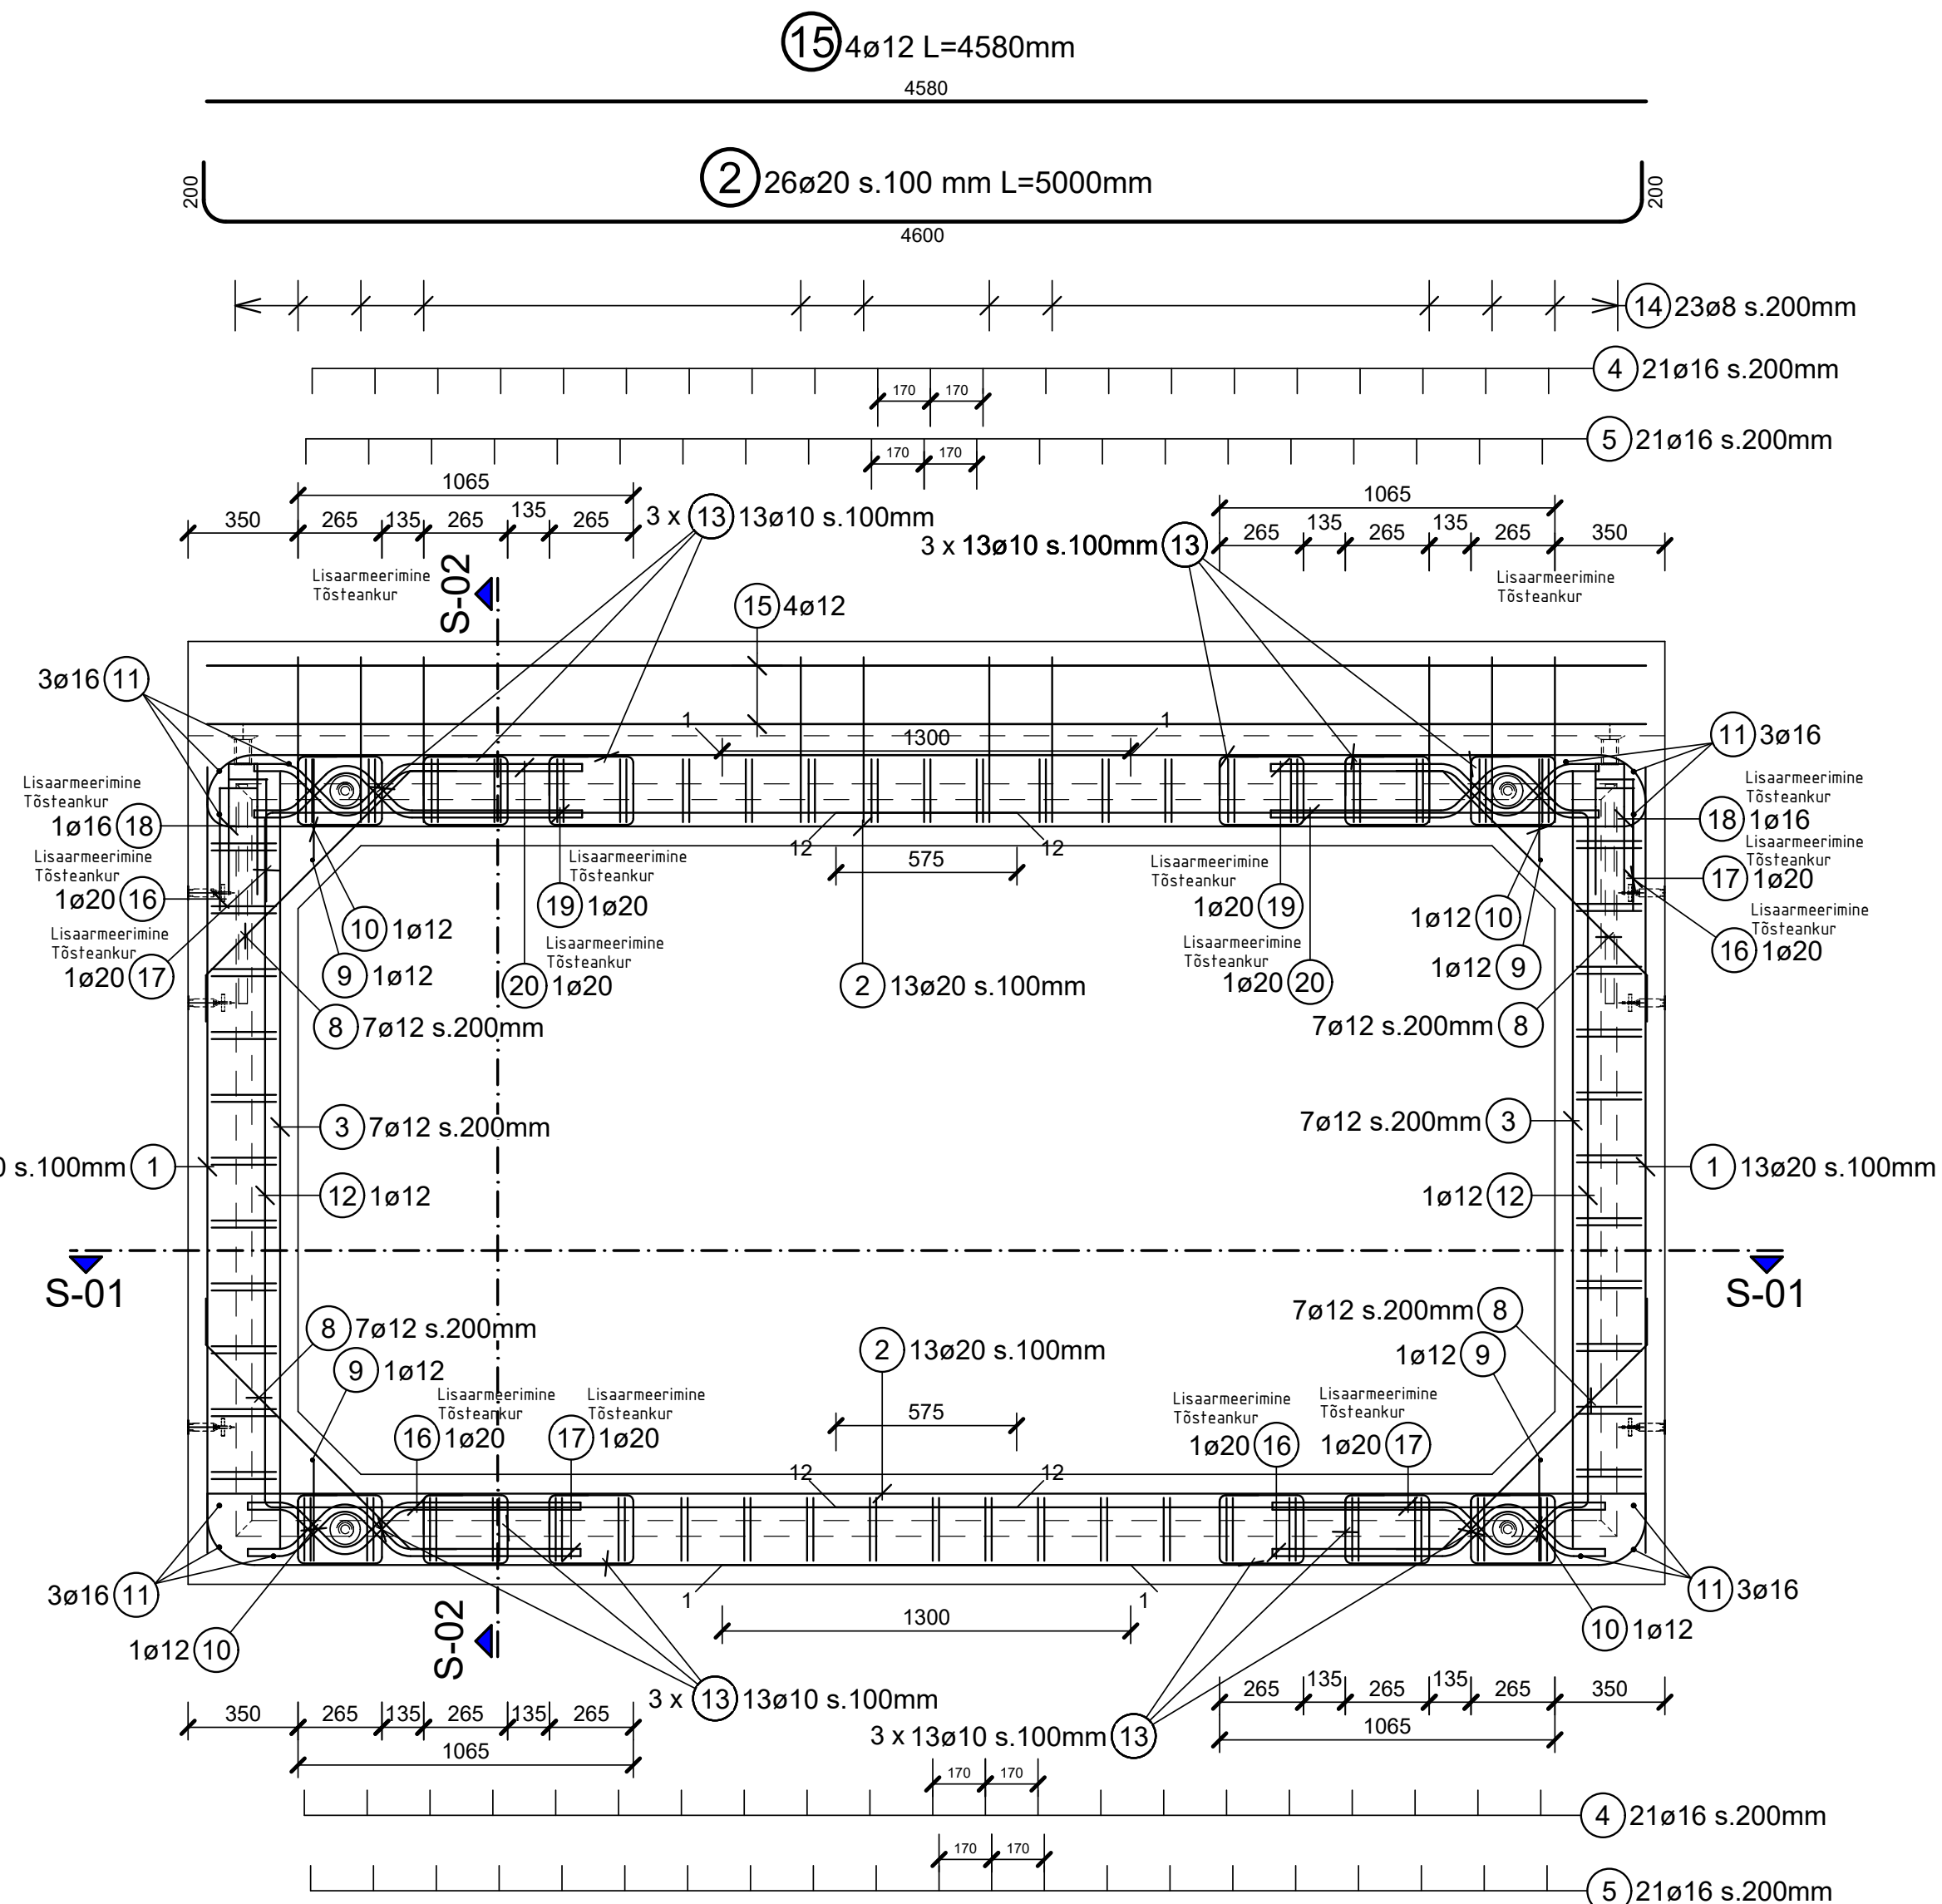


S-02 | LÖIGE CUL-0008 / SECTION CUL-0008

MÕÕTKAVA / SCALE 1:20

|ARMEERIMINE CUL-0008 (VAADE VORMI) / REINFORCEMENT CUL-0008 (VIEW INTO THE FORMWORK)

MŮŤKAVA / SCALE 1:20

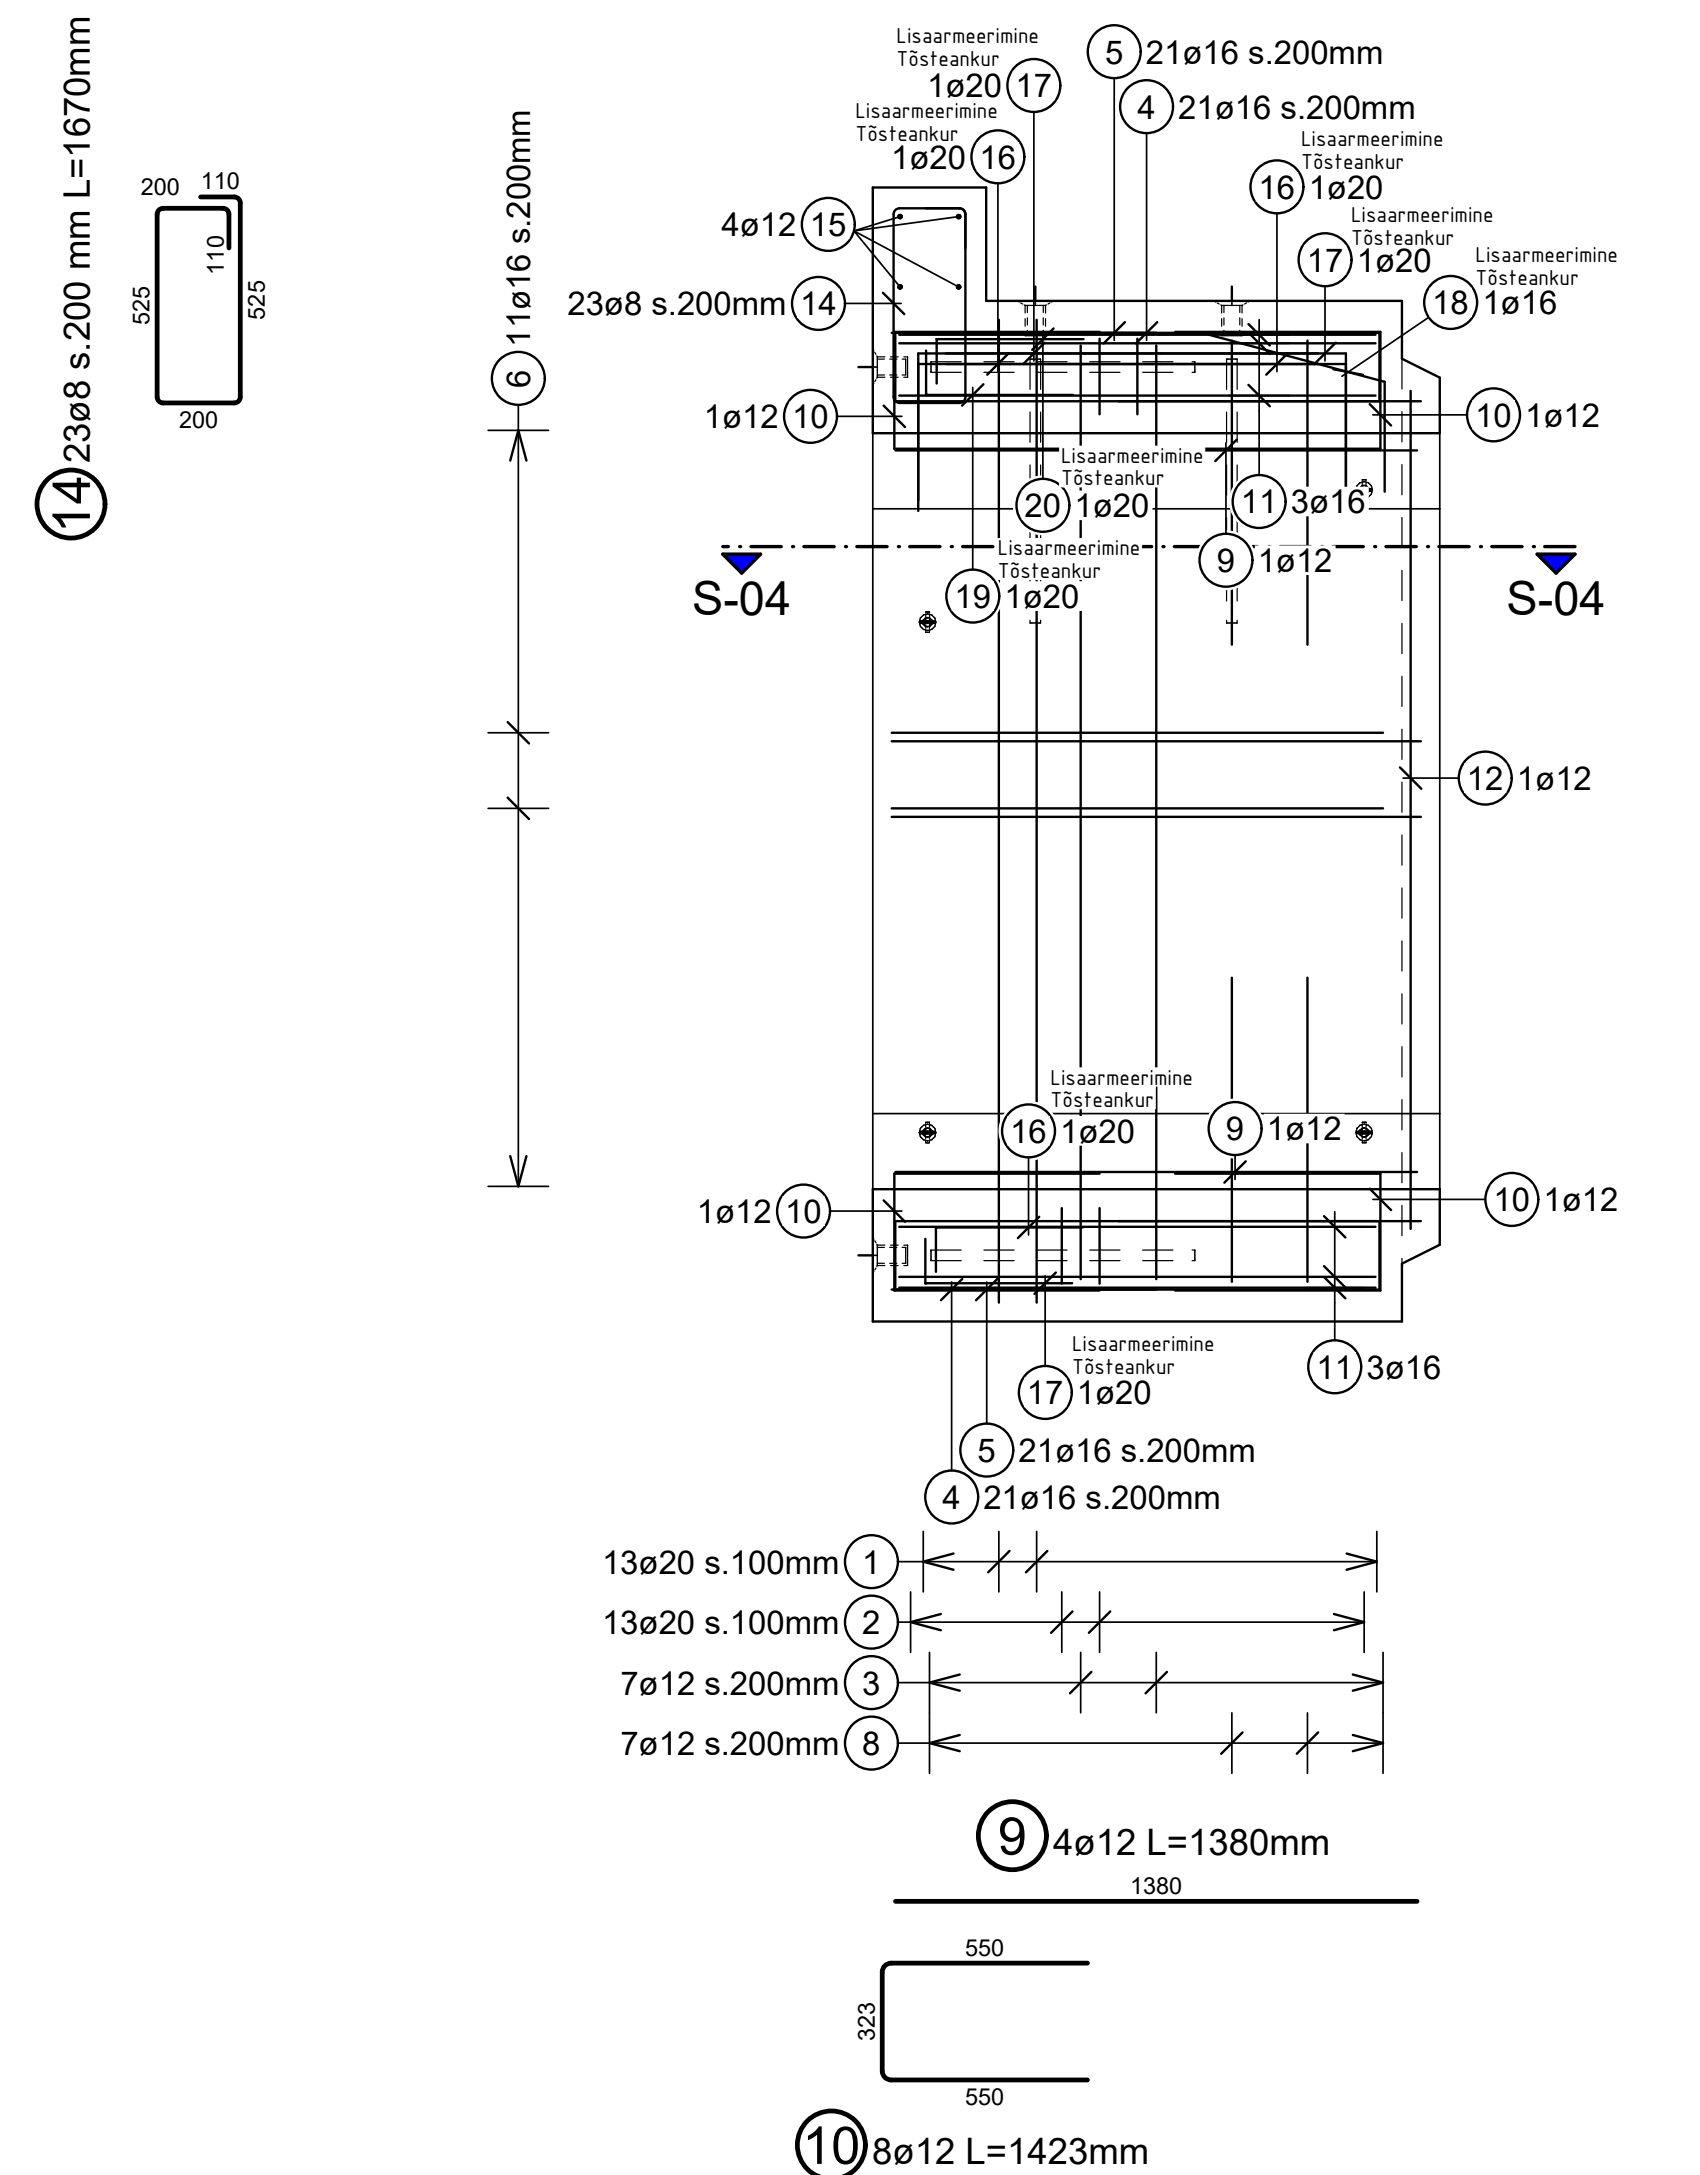


Lisaarmeerimine / Additional reinforcement

Tõsteankrud / Lifting anchors


S-04 | LOIGE CUL-0008 / SECTION CUL-0008

MÕÕTKAVA / SCALE 1:20

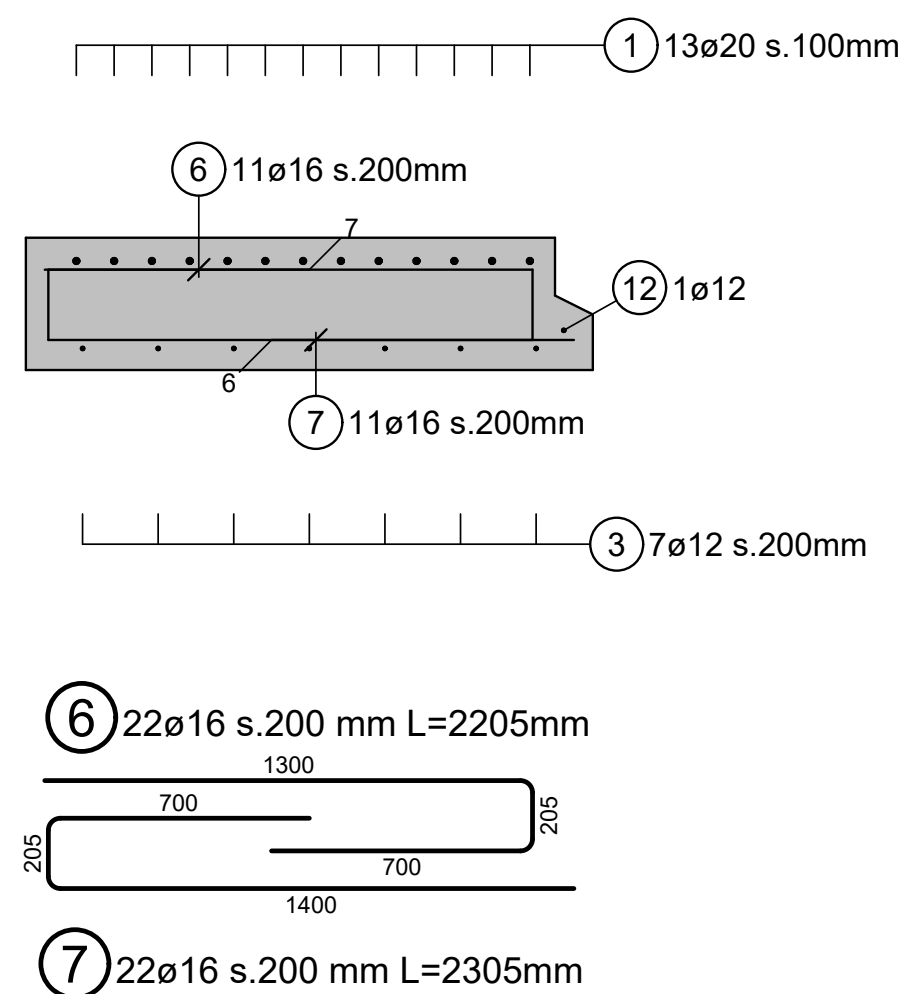


S-03 | LÖIGE CUL-0008 / SECTION CUL-0008

MOŤTKAVA / SCALE 1:20

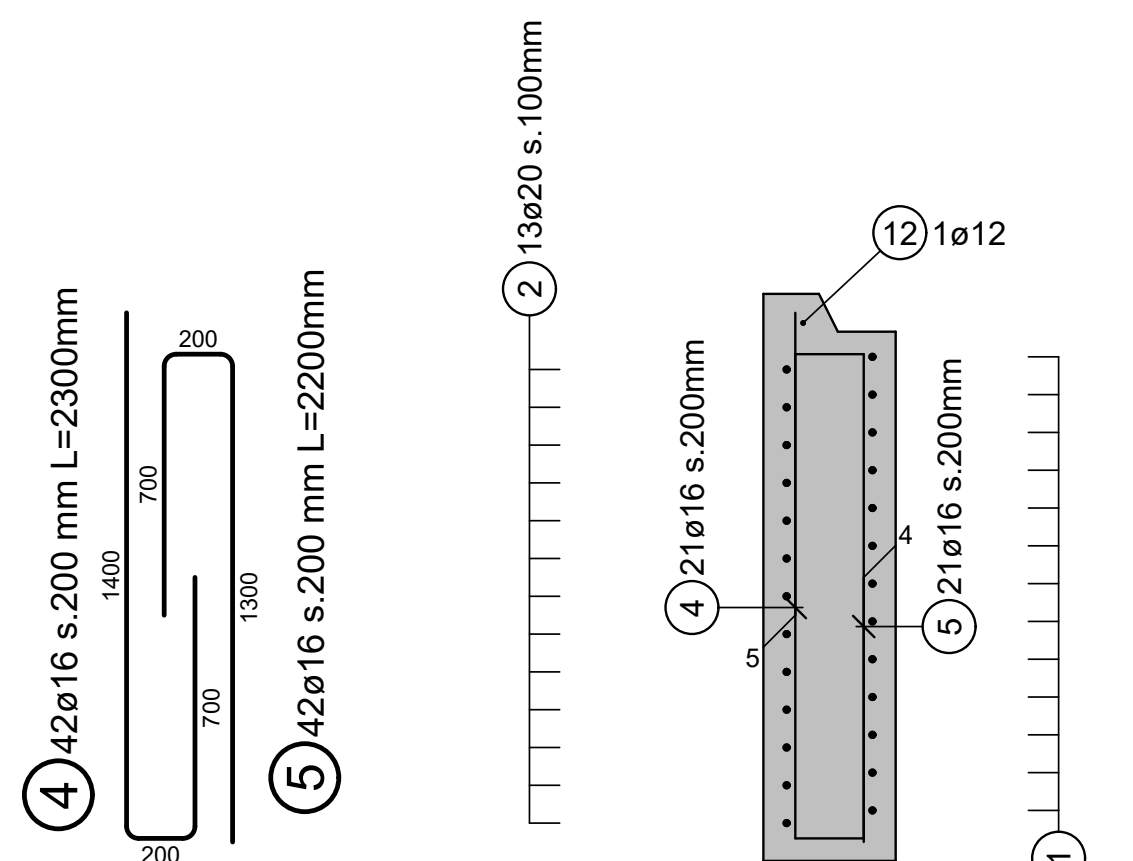

S-01 | LÖIGE CUL-0008 / SECTION CUL-0008

MÕÕTKAVA / SCALE 1:20

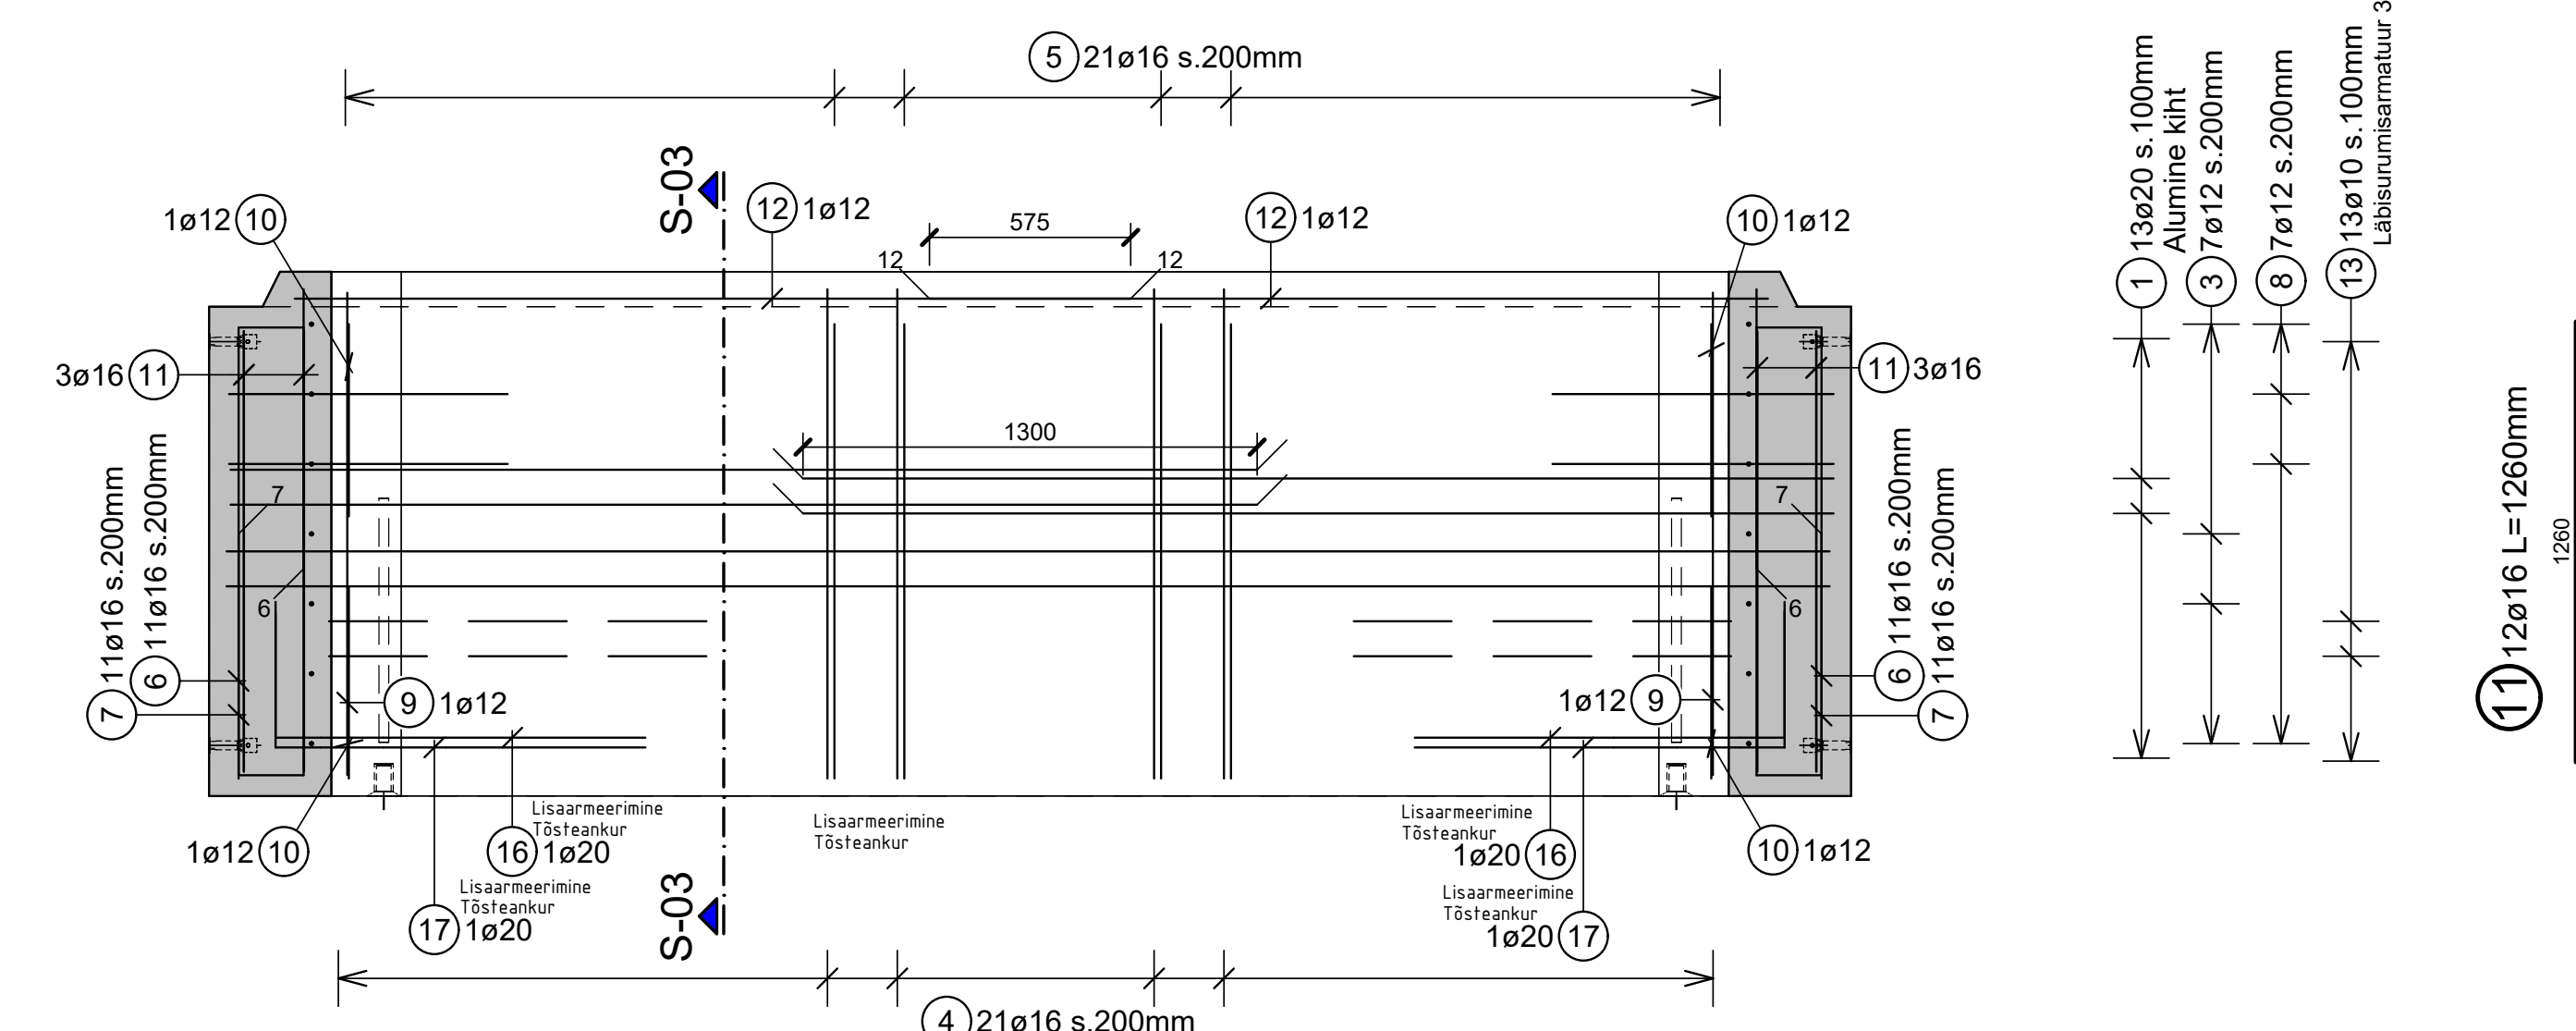

Poz. Nr	Cilgė	Piknis [m]	Užtūpimas [m] 05000						Markuotė:
			a = 0	a = 10	a = 12	a = 16	a = 20		
1	26	3,50				221,00			
2	26	5,00				130,00			
3	14	12	2,47		34,58				
4	42	16	2,30			96,60			
5	42	16	2,20			92,40			
6	22	16	2,21			48,62			
7	22	16	2,31			50,82			
8	28	12	1,23		34,44				
9	4	12	1,38		5,52				
10	8	12	1,42		11,36				
11	12	16	1,26			15,12			
12	2	12	7,02			14,04			
13	156	10	1,28	199,68					
14	23	8	1,67	38,41					
15	4	12	4,58		18,32				
16	6	20	1,66			9,96			
17	6	20	1,66			9,96			
18	2	16	1,71			3,42			
19	2	20	1,64			3,28			
20	2	20	1,64			3,28			
Kokius piknis a kohtas (m)			38,41	199,68	118,26	305,98	377,45		
kg / m			0,395	0,617	0,888	1,550	2,470		
Kasal a kohtas			15,2	123,2	106,0	485,0	832,4		

Pos. Nr.	Kogus Nr.	Kogus e	Piklus [m]	Piklus jn	Bt rds	Vande kuju j paalus	Marksad B00B
1	26	20	8.50	221.00	15		
2	26	20	5.00	130.00	7		
3	14	12	2.47	34.58			
4	42	16	2.30	96.60	4		
5	42	16	2.20	92.40	4		
6	22	16	2.21	48.62	4		
7	22	16	2.31	50.82	4		
8	28	12	1.23	34.44	4		
9	4	12	1.38	5.52			
10	8	12	1.42	11.36	4		
11	12	16	1.26	15.12			
12	2	12	7.02	14.04	4		
13	156	10	1.28	199.68	4		
14	23	8	1.67	38.41	4		
15	4	12	4.58	18.32			
16	6	20	1.66	9.96	7		3D-Vaade
17	6	20	1.66	9.96	7		3D-Vaade
18	2	16	1.71	3.42	4		3D-Vaade
19	2	20	1.64	3.28	7		3D-Vaade
20	2	20	1.64	3.28	7		3D-Vaade

Element:		Kogus, tk	
CUL-0008		1x	
Mahit:	Kaal:		
7.333 m ³	18.9 t		
Betooni tugevusklass:	C35/45	Nimikaitsekiht c _c (mm)	
		külg	ülevaal
		50 mm	allpool
		50 mm	50 mm
			10 mm
Armatuurterase klass:	B500B	Keskonnakaal:	
Armatuuri kaal kokku:	1660.8 kg	XC4.XD1.XF3	

[illegible]

Designed with STRAKON - www.DIC