


## Projektplaani lehtede jaotus 1:50 000

Diagram illustrating the decomposition of a complex polygon into three triangles (Leht 1, Leht 2, Leht 3) using a hierarchical structure. The diagram shows a complex polygon with internal lines forming three triangles. The triangles are labeled "Leht 1", "Leht 2", and "Leht 3". The edges of the triangles are labeled "A1".

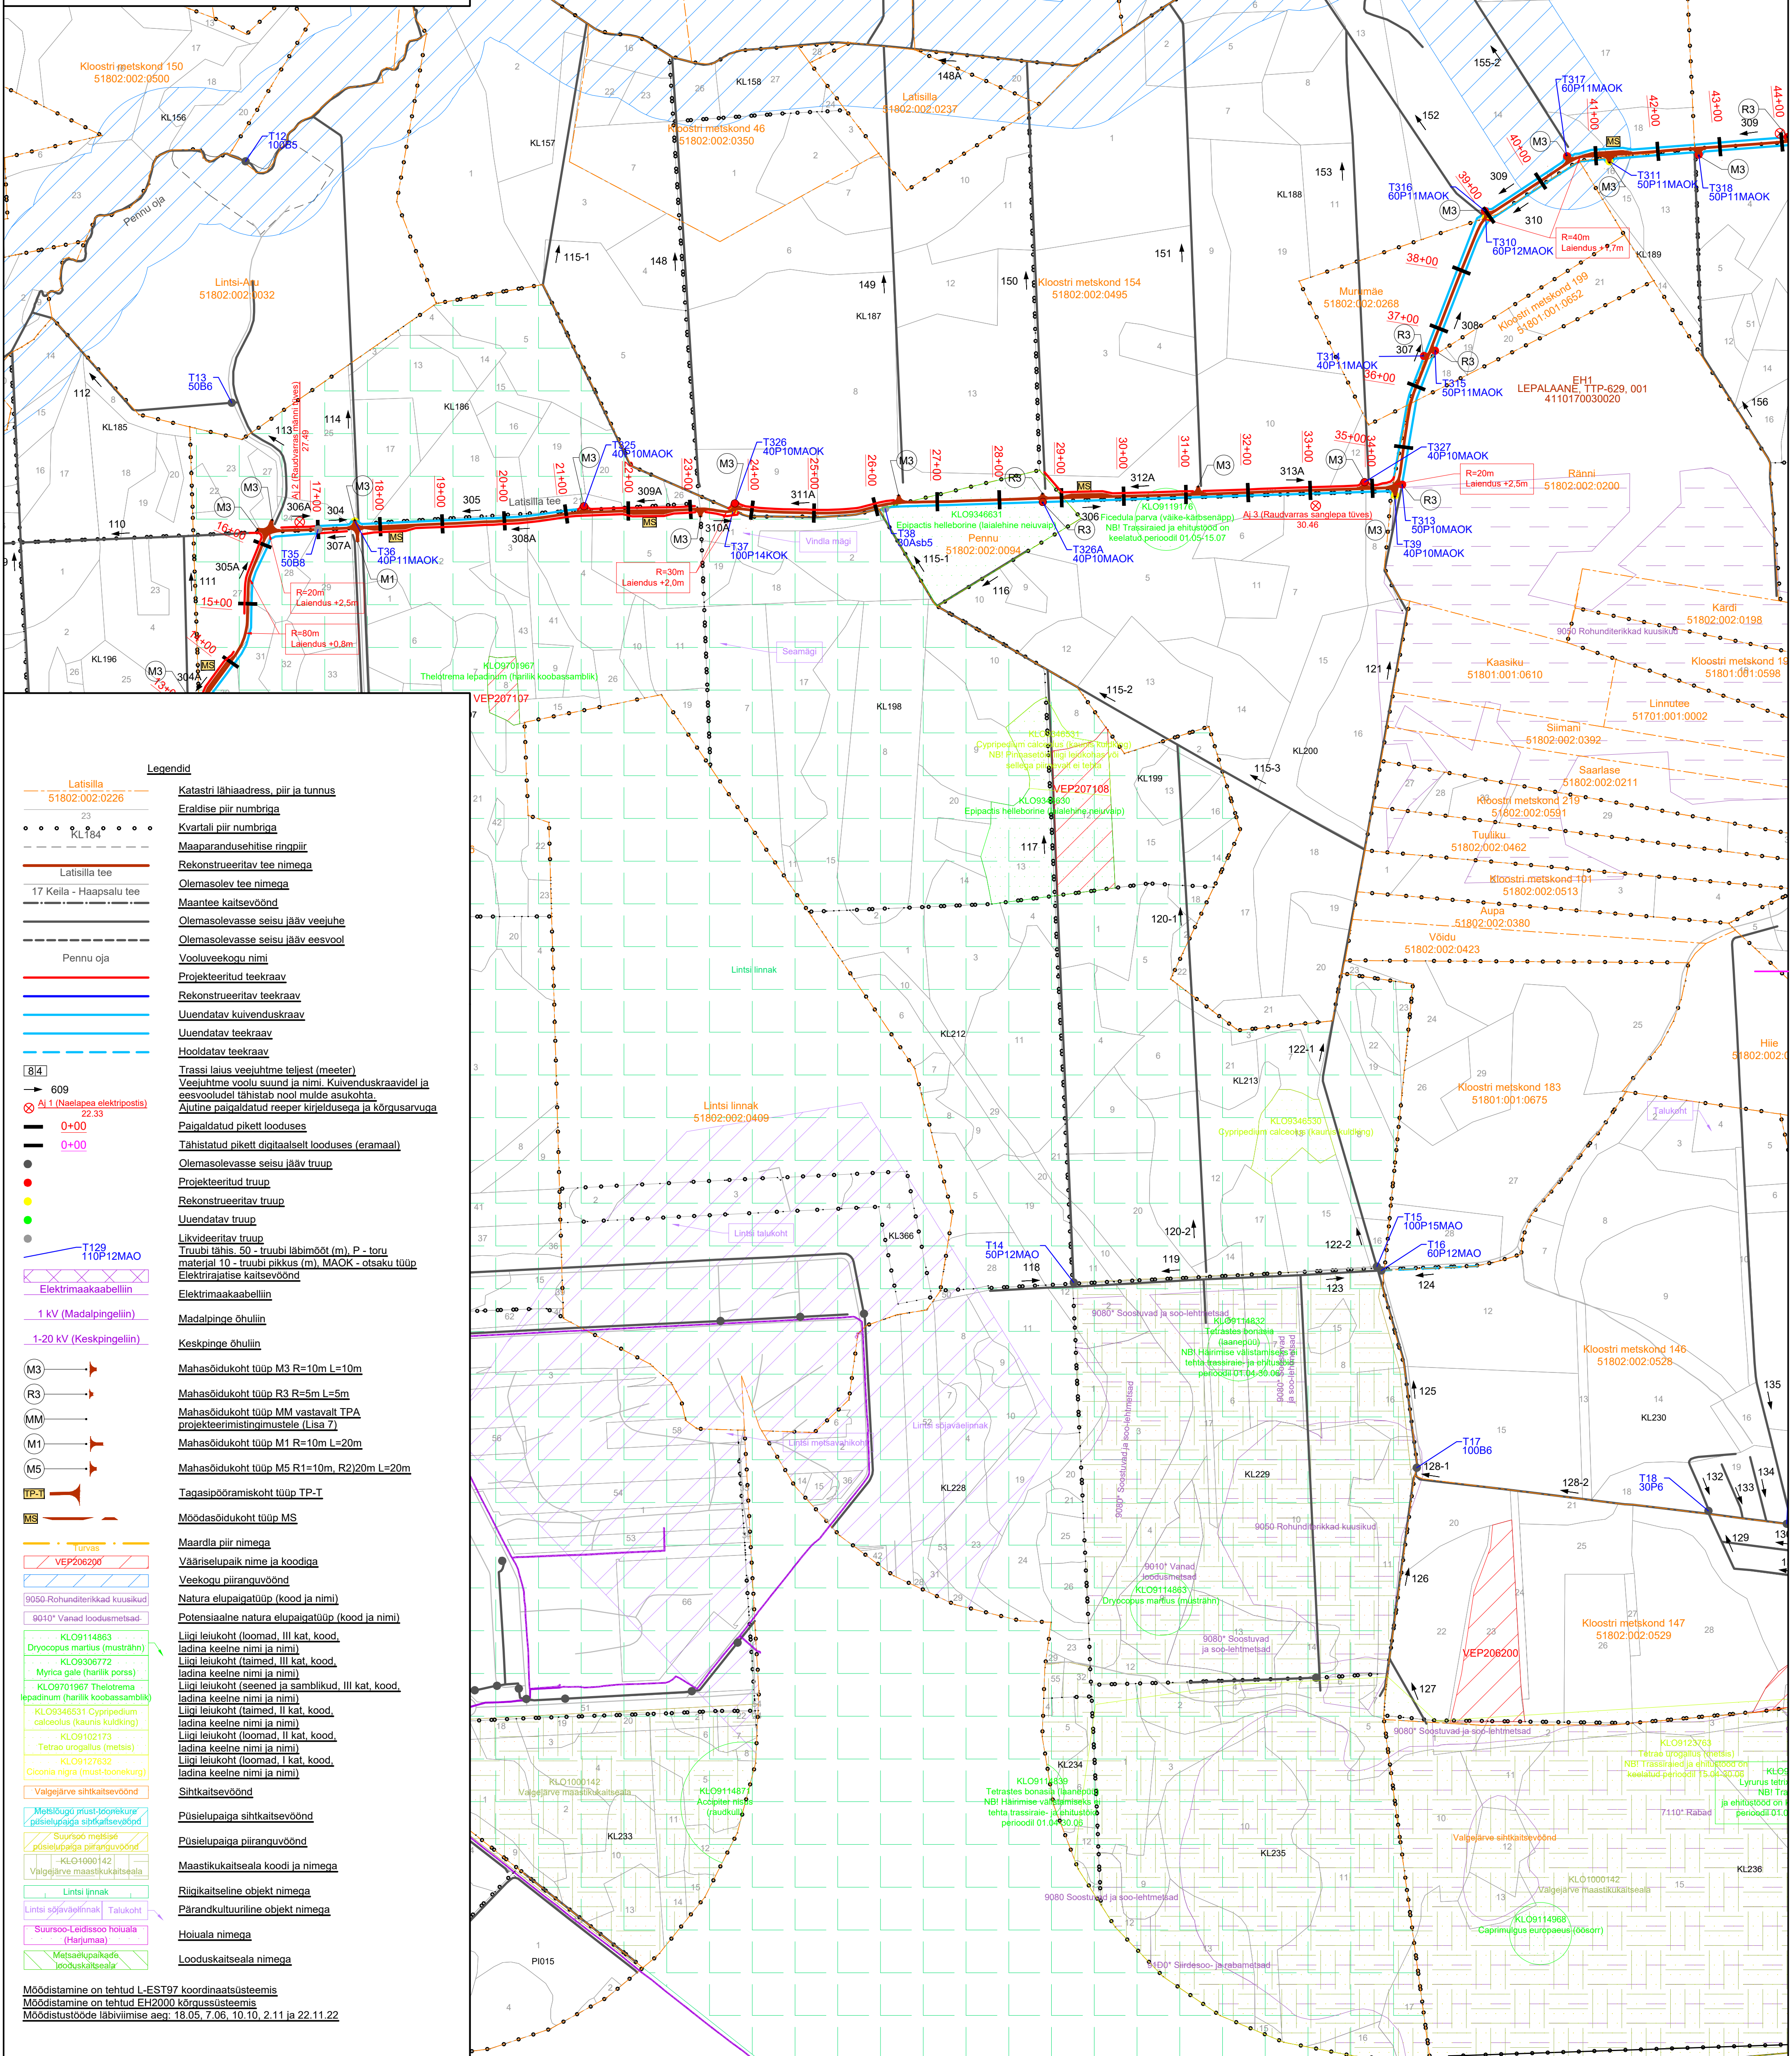

						Töö number:  <div style="text-align: right;">221425.1</div>					
<b>PROJEKTEERIMISBÜROO</b> <small>Tallinn I/O MÄRKSE, reg nr 1003002-00          I OEG LS - Tallinn MTJ          tel: +372 6664000 Reg nr 0110033667-0001          fax: +372 6511019 AutoCao 2011 LT          projekti@maa-vesi.ee 3902-25005097</small>											
<b>Objekt:</b>						<b>Telli:</b>					
Lepalaane teede rekonstrueerimisprojekt						Riiгимetsа Majandamise Keskus					
<b>Joonise nimi:</b>						<b>Autor:</b>					
Projektplan						M.Elmaсте / <i>/alkrijatustab digitaalselt/</i>					
<b>Joonise nr:</b>						<b>Vast spets:</b>					
1	Leht:	2/3	Mood:	1:5000	Kuup:01/23	H.D.Ots / <i>/alkrijatustab digitaalselt/</i>					