



I KORRUS

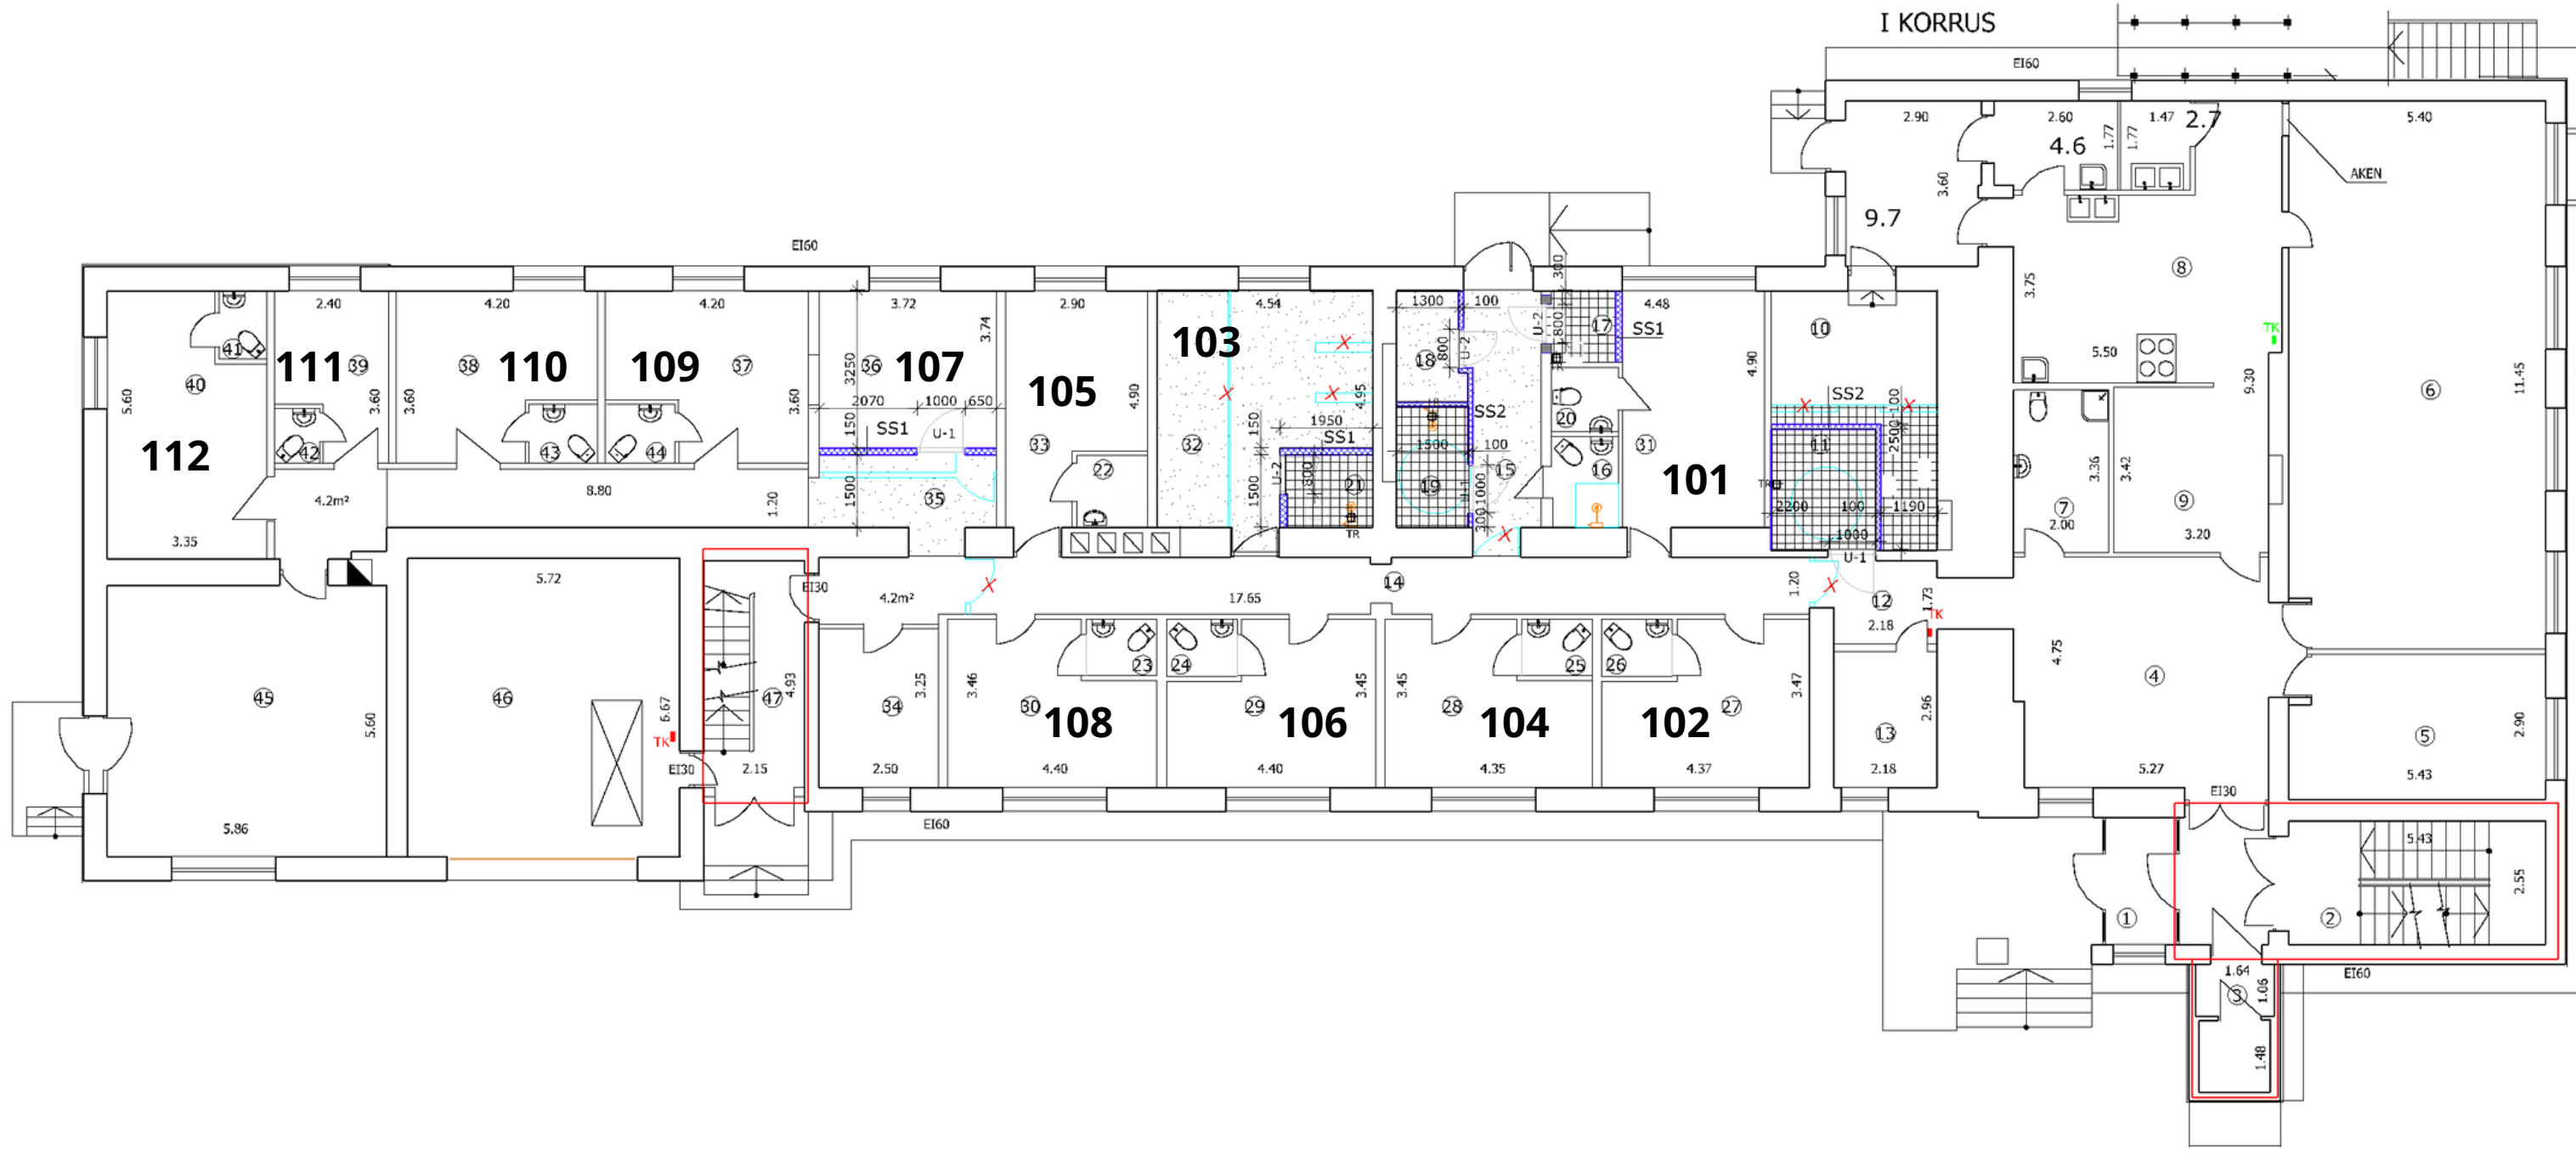

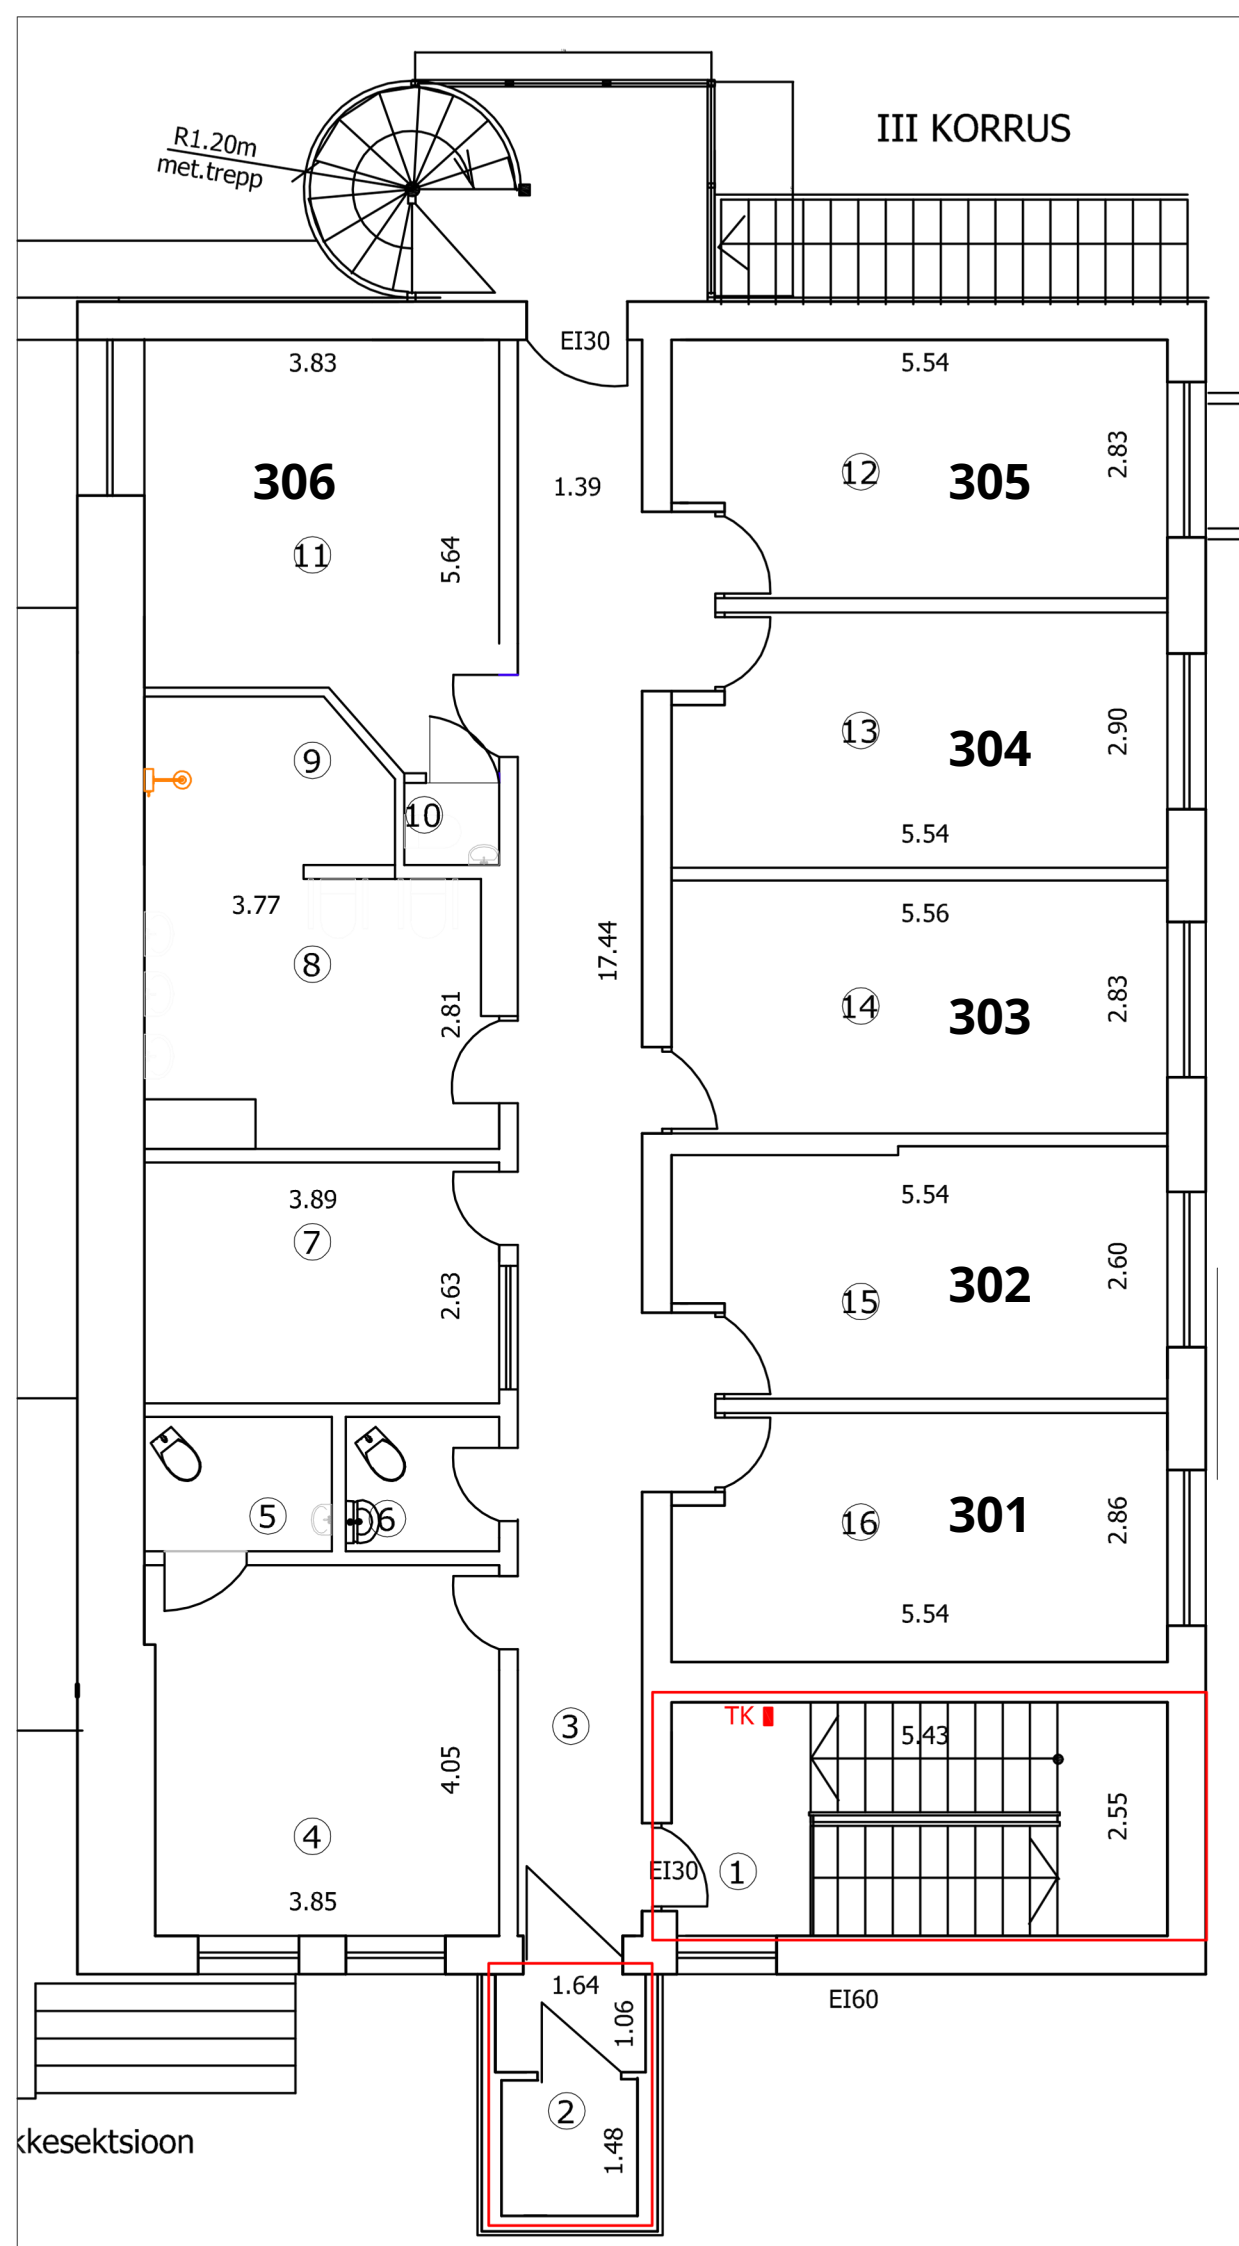

III KORRUS

RUUMIDE EKSPLIKATSIOON
III KORRUS

1.	TREPIKODA	13.8
2.	LIFT	
3.	KORIDOR	27.2
4.	MED.RUUM	15.6
5.	WC PERSONAL	3.0
6.	WC	2.4
7.	VENTSEADMED	10.1
8.	WC	10.4
9.	DUŠŠ	4.7
10.	WC	1.0
11.	TUBA 2 IN.	16.1
12.	TUBA 2 IN.	14.8
13.	TUBA 2 IN.	14.6
14.	TUBA 2 IN.	14.6
15.	TUBA 2 IN.	14.6
16.	TUBA 2 IN.	14.6

keseksioon