







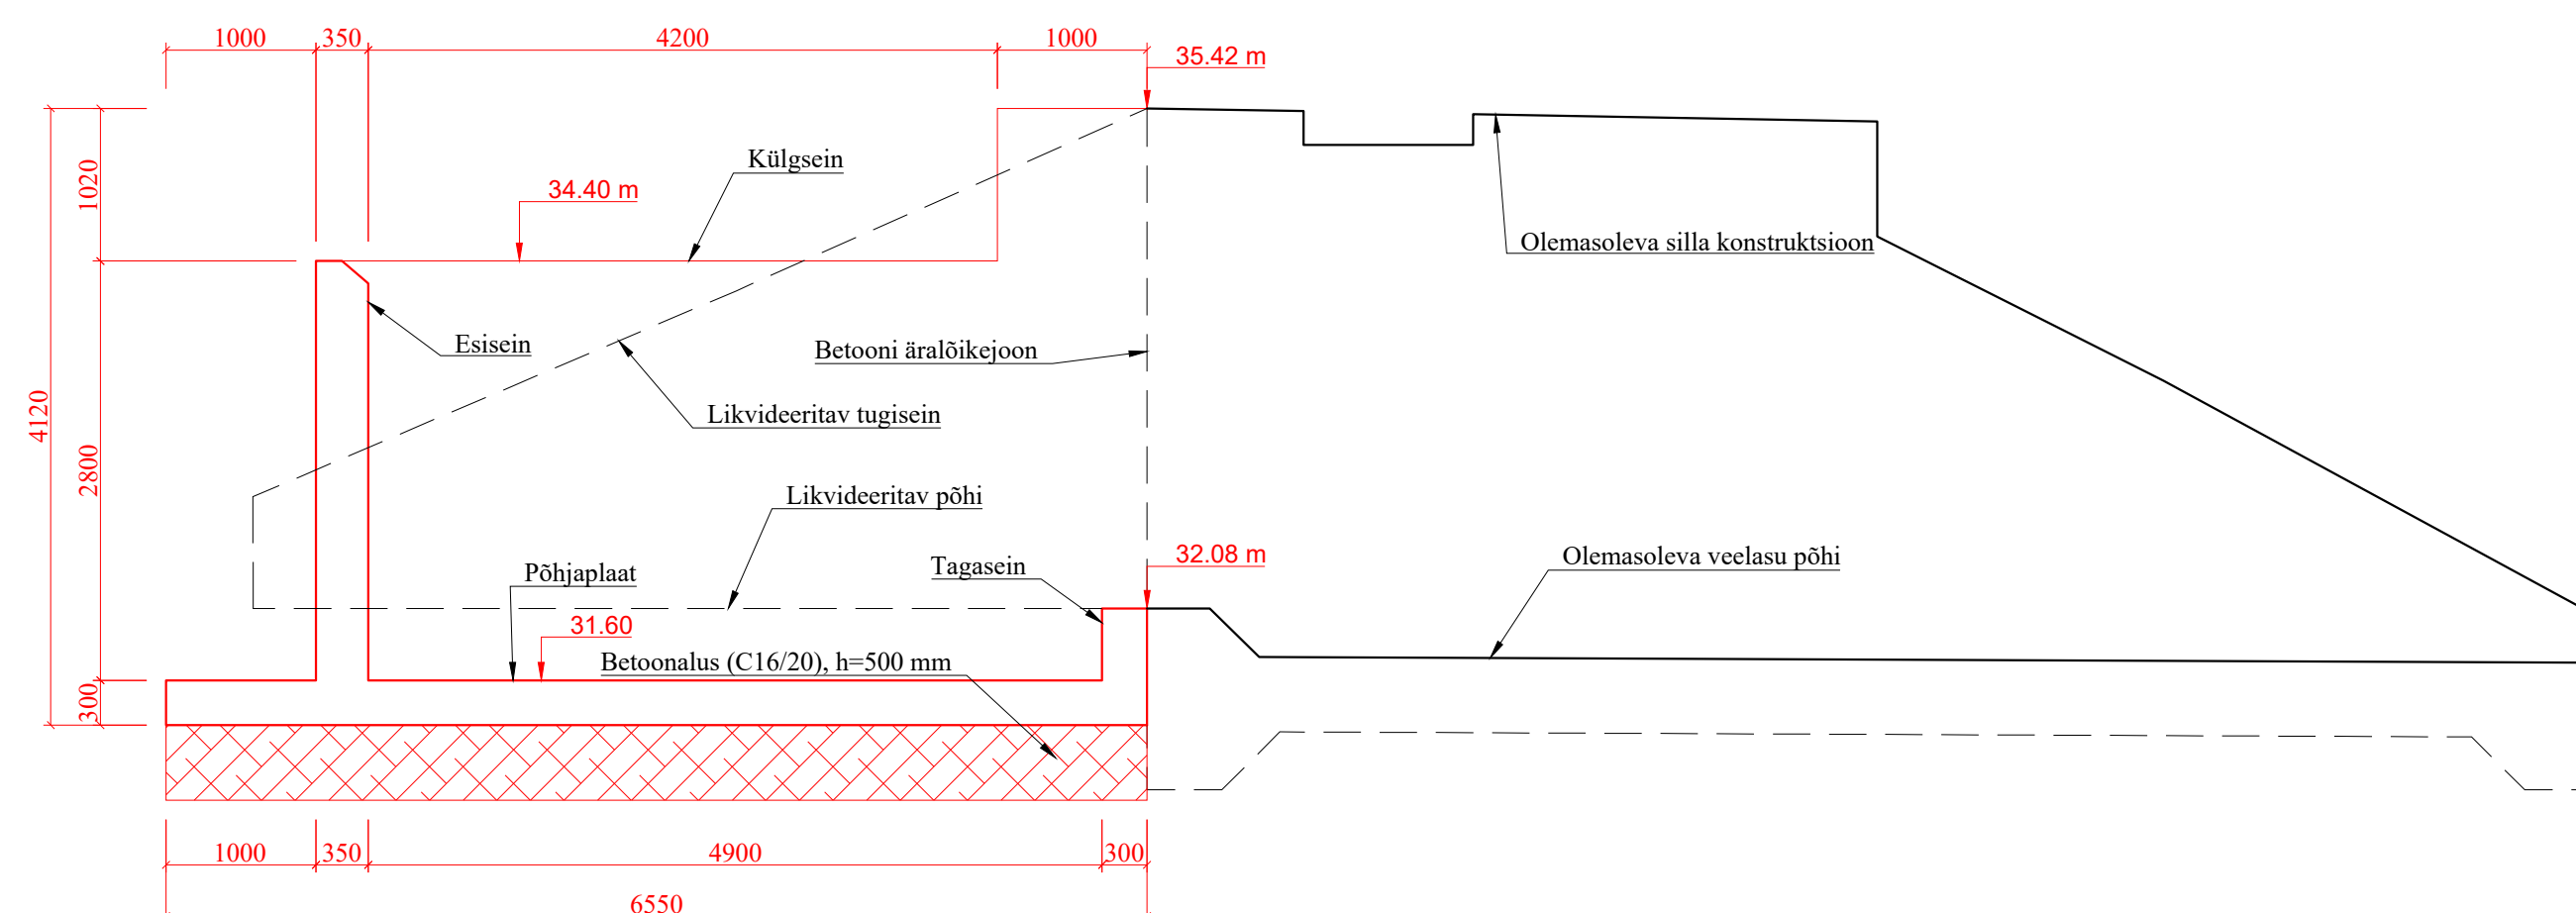

1. Liigveelasu asukohta vt joonis AA-4-01.
2. Kõrgused EH2000 süsteemis.
3. Kõik jooned ja objektid hallis toonis tähistavad mõõdistamise aegset situatsiooni.
4. Joonised ja seletuskiri on projekti lahutamatud osad ning neid tuleb käsitleda koos.
5. Ühikuta mõõdud on millimeetrites.

  Kobras OÜ tel. 7300 310 Riia 35 Tartu 50410 www.kobras.ee kobras@kobras.ee		Tõs teitja									
Projektiteija Martin Võru Kontrollis Ervin R. Piirsalu		Tõs nimetus									
		RIIGIMETSA MAJANDAMISE KESKUS									
		TAGAMETSE PAISU KALAPÄÄS									
Mõõtuka 1:50		Projektijaht Erki Kõnd		Joonise nimetus							
		REKONSTRUEERITAVA LIIGVEELASU GABARIIDID									
		Tõs nr 2025-069		Stadium	Joonise tähts/nr AA-6-03		Versiooni nr v01		Kuupäev 14.03.2025		