
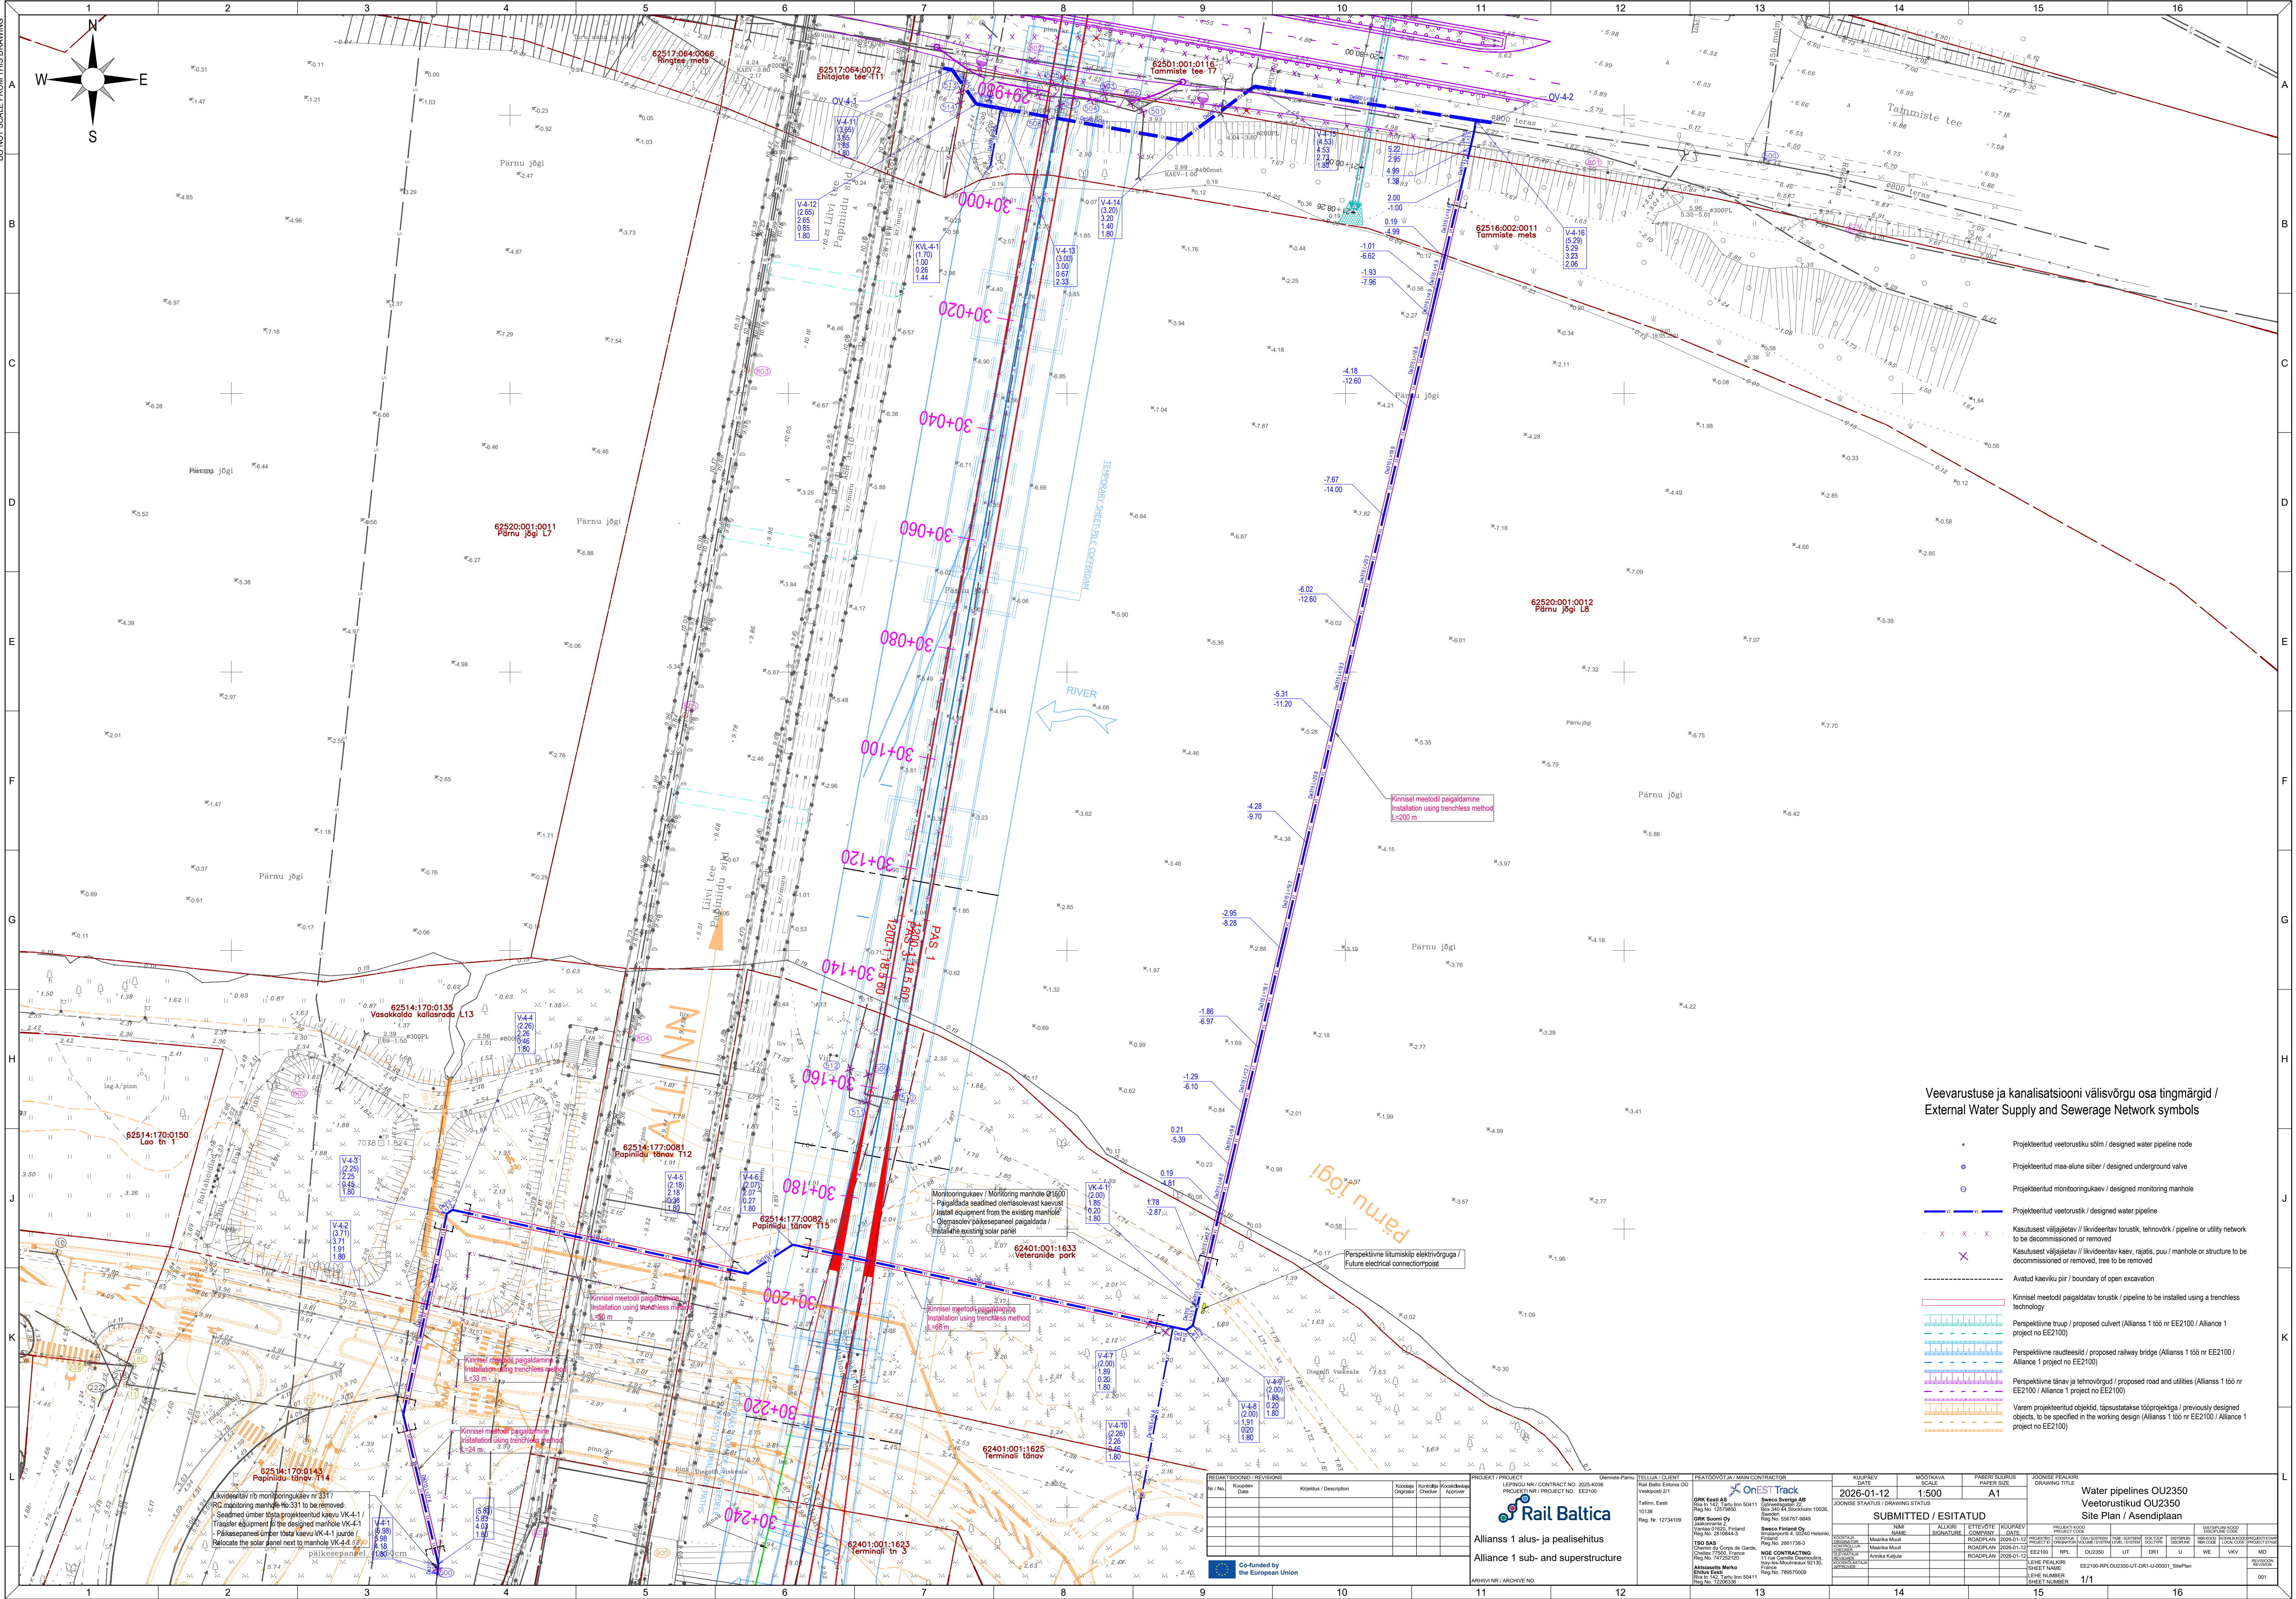


DO NOT SCALE FROM THIS DRAWING

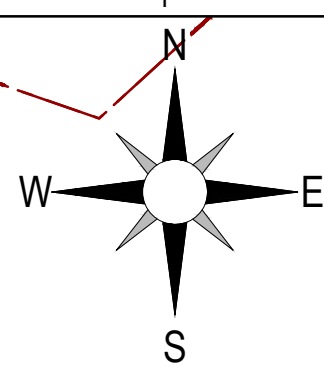


Veevarustuse ja kanalisatsiooni välisvõrgu osa tingimärgid /
External Water Supply and Sewerage Network symbols

- Projecti teatud veetoru sõlm / designed water pipeline node
- Projecti teatud maa-alune siiber / designed underground valve
- Projecti teatud monitooringukaev / designed monitoring manhole
- Projecti teatud veetoru / designed water pipeline
- Kasutusel väljajätav / likvideeritav torustik, tehnovõrk / pipeline or utility network to be decommissioned or removed
- Kasutusel väljajätav / likvideeritav kaev, rajatis, puu / manhole or structure to be decommissioned or removed, tree to be removed
- Avatud kaevu piir / boundary of open excavation
- Kinnisel meetodil paigaldatav torustik / pipeline to be installed using a trenchless technology
- Perspektiivne trüpp / proposed culvert (Allians 1 150 nr EE2100 / Alliance 1 project no EE2100)
- Perspektiivne raudteelaid / proposed railway bridge (Allians 1 150 nr EE2100 / Alliance 1 project no EE2100)
- Perspektiivne tänav ja tehnovõrk / proposed road and utilities (Allians 1 150 nr EE2100 / Alliance 1 project no EE2100)
- Varem projektitud objektid, täpsustatakse tööprojekti / previously designed objects, to be specified in the working design (Allians 1 150 nr EE2100 / Alliance 1 project no EE2100)

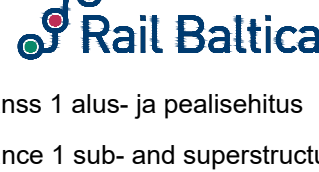

Allians 1 alus- ja pealisehitus
Alliance 1 sub- and superstructure



Co-funded by the European Union

Water pipelines OU2350
Site Plan / Asendiplan

