



I KORRUS

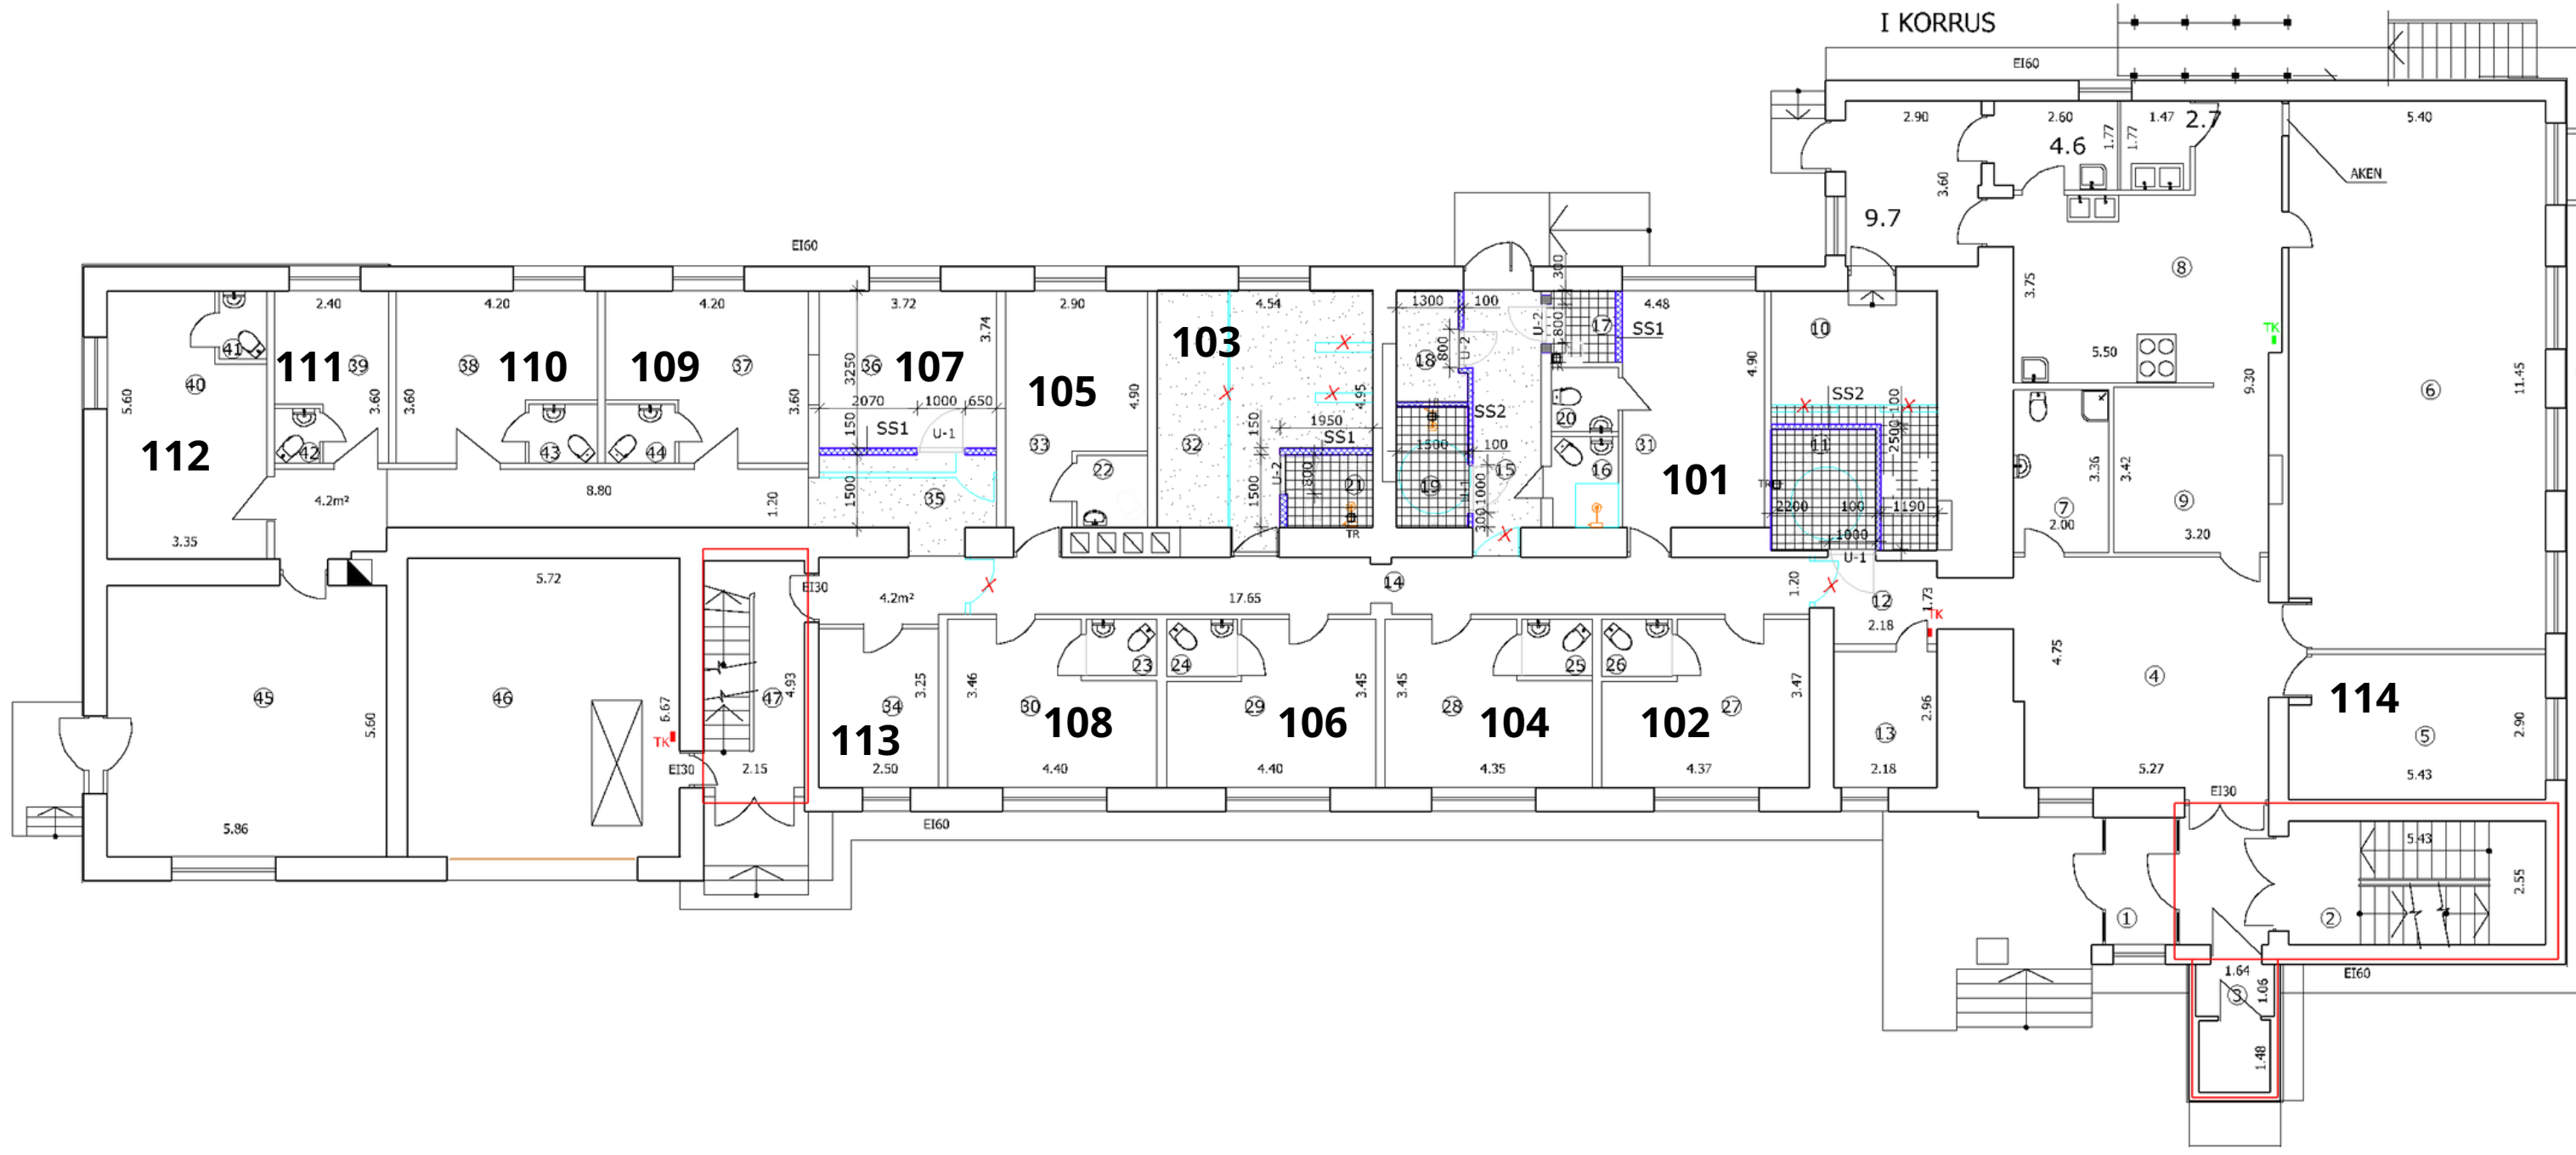

II KORRUS

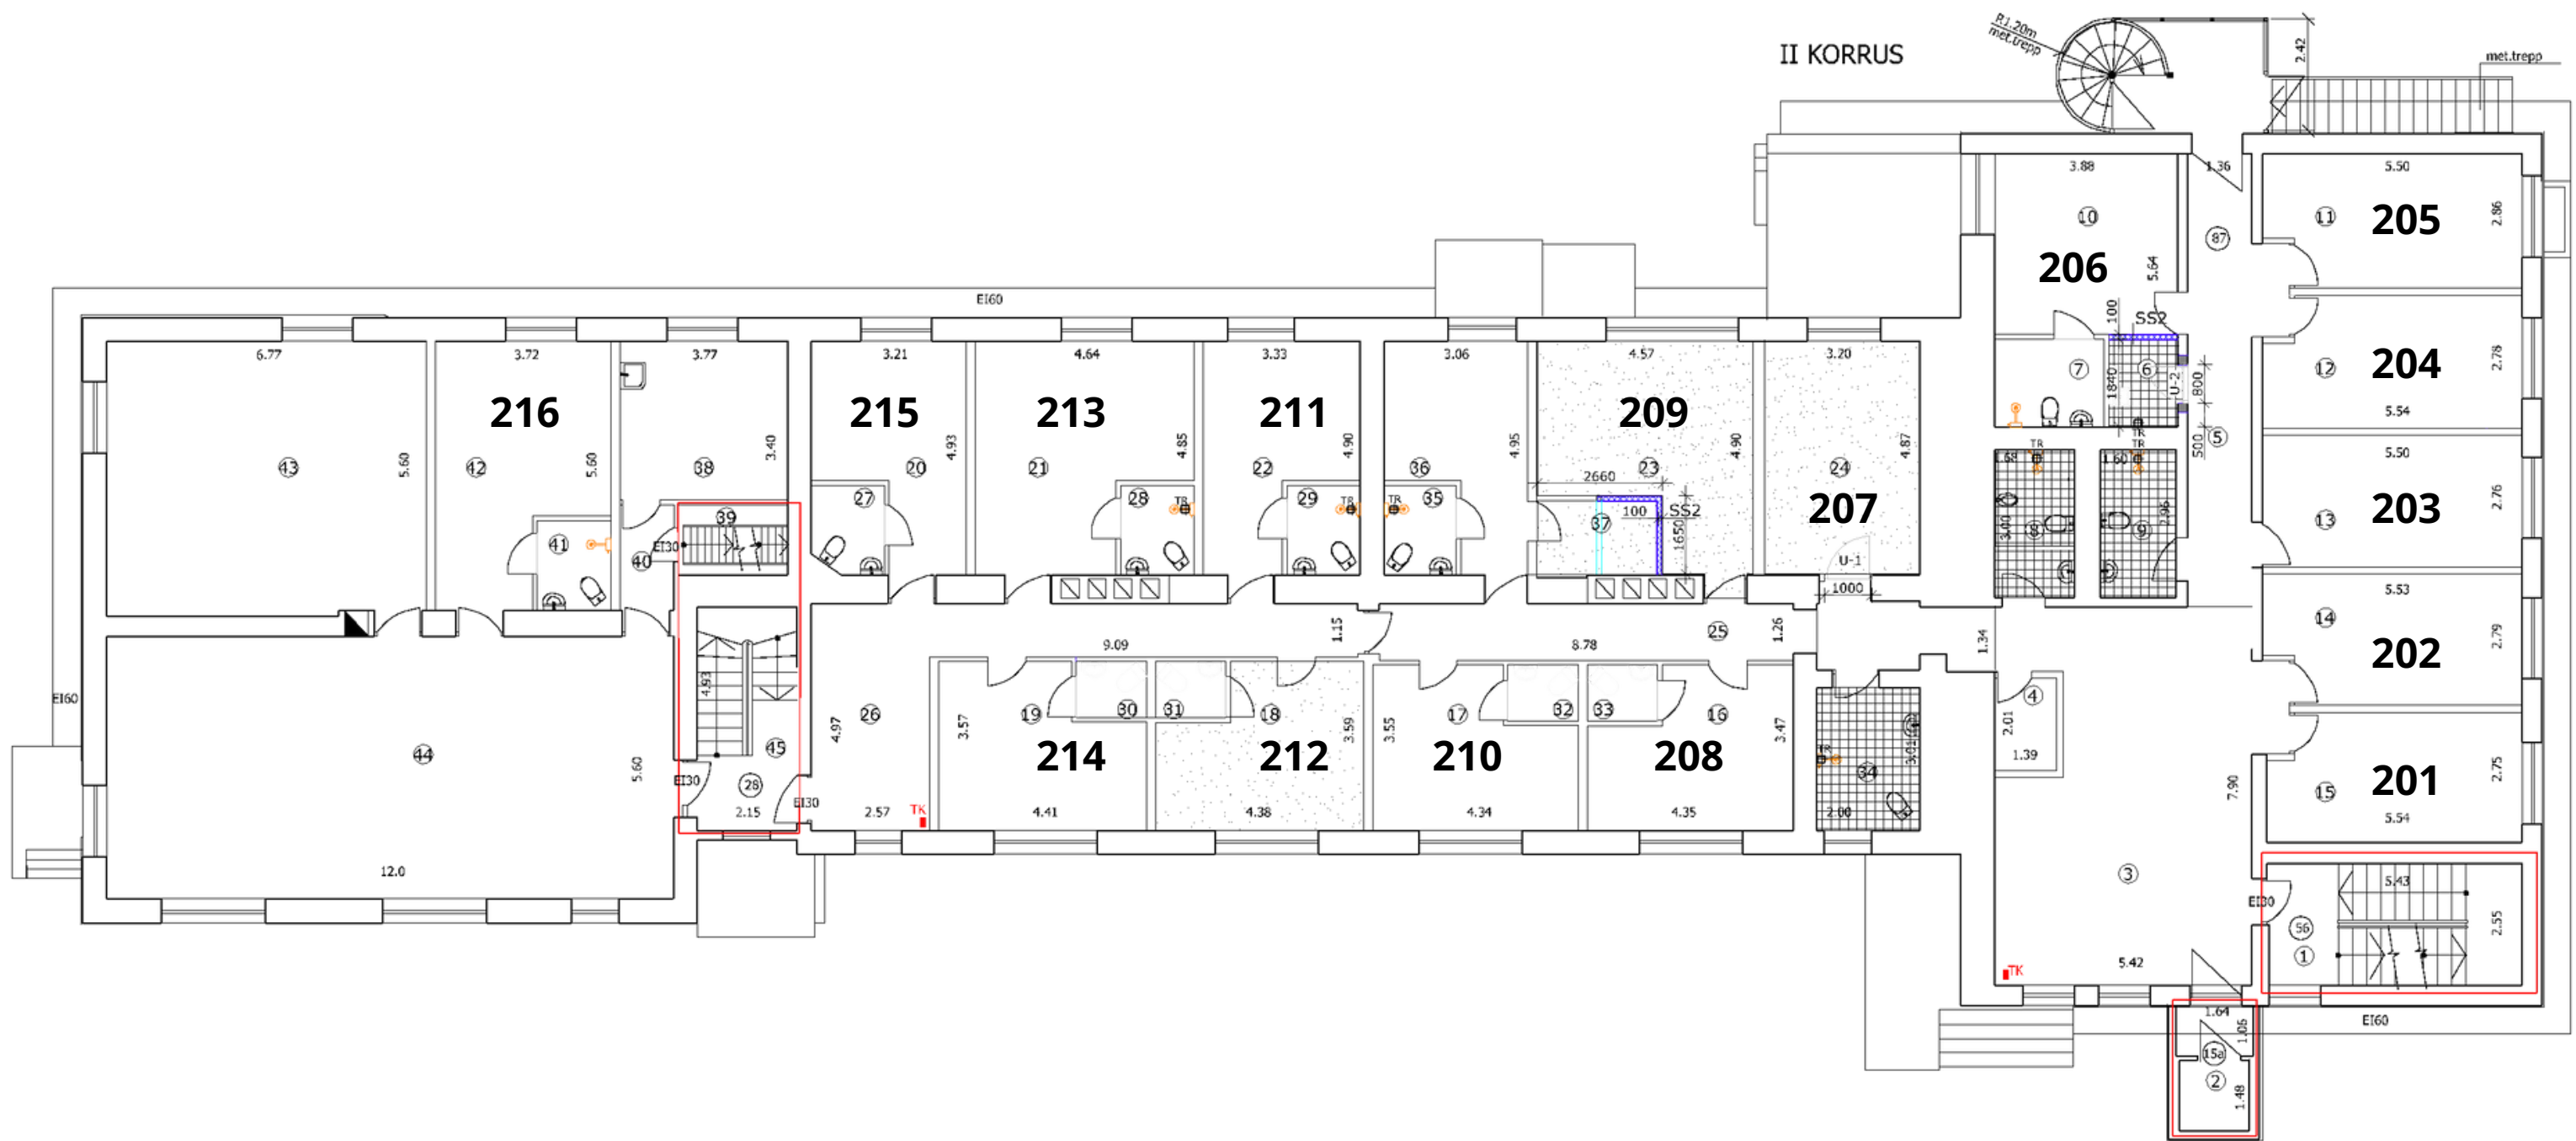



RUUMIDE EKSPLIKATSIOON  
III KORRUS

1.	TREPIKODA	13.8
2.	LIFT	
3.	KORIDOR	27.2
4.	MED.RUUM	15.6
5.	WC PERSONAL	3.0
6.	WC	2.4
7.	VENTSEADMED	10.1
8.	WC	10.4
9.	DUŠŠ	4.7
10.	WC	1.0
11.	TUBA 2 IN.	16.1
12.	TUBA 2 IN.	14.8
13.	TUBA 2 IN.	14.6
14.	TUBA 2 IN.	14.6
15.	TUBA 2 IN.	14.6
16.	TUBA 2 IN.	14.6

keseksioon